



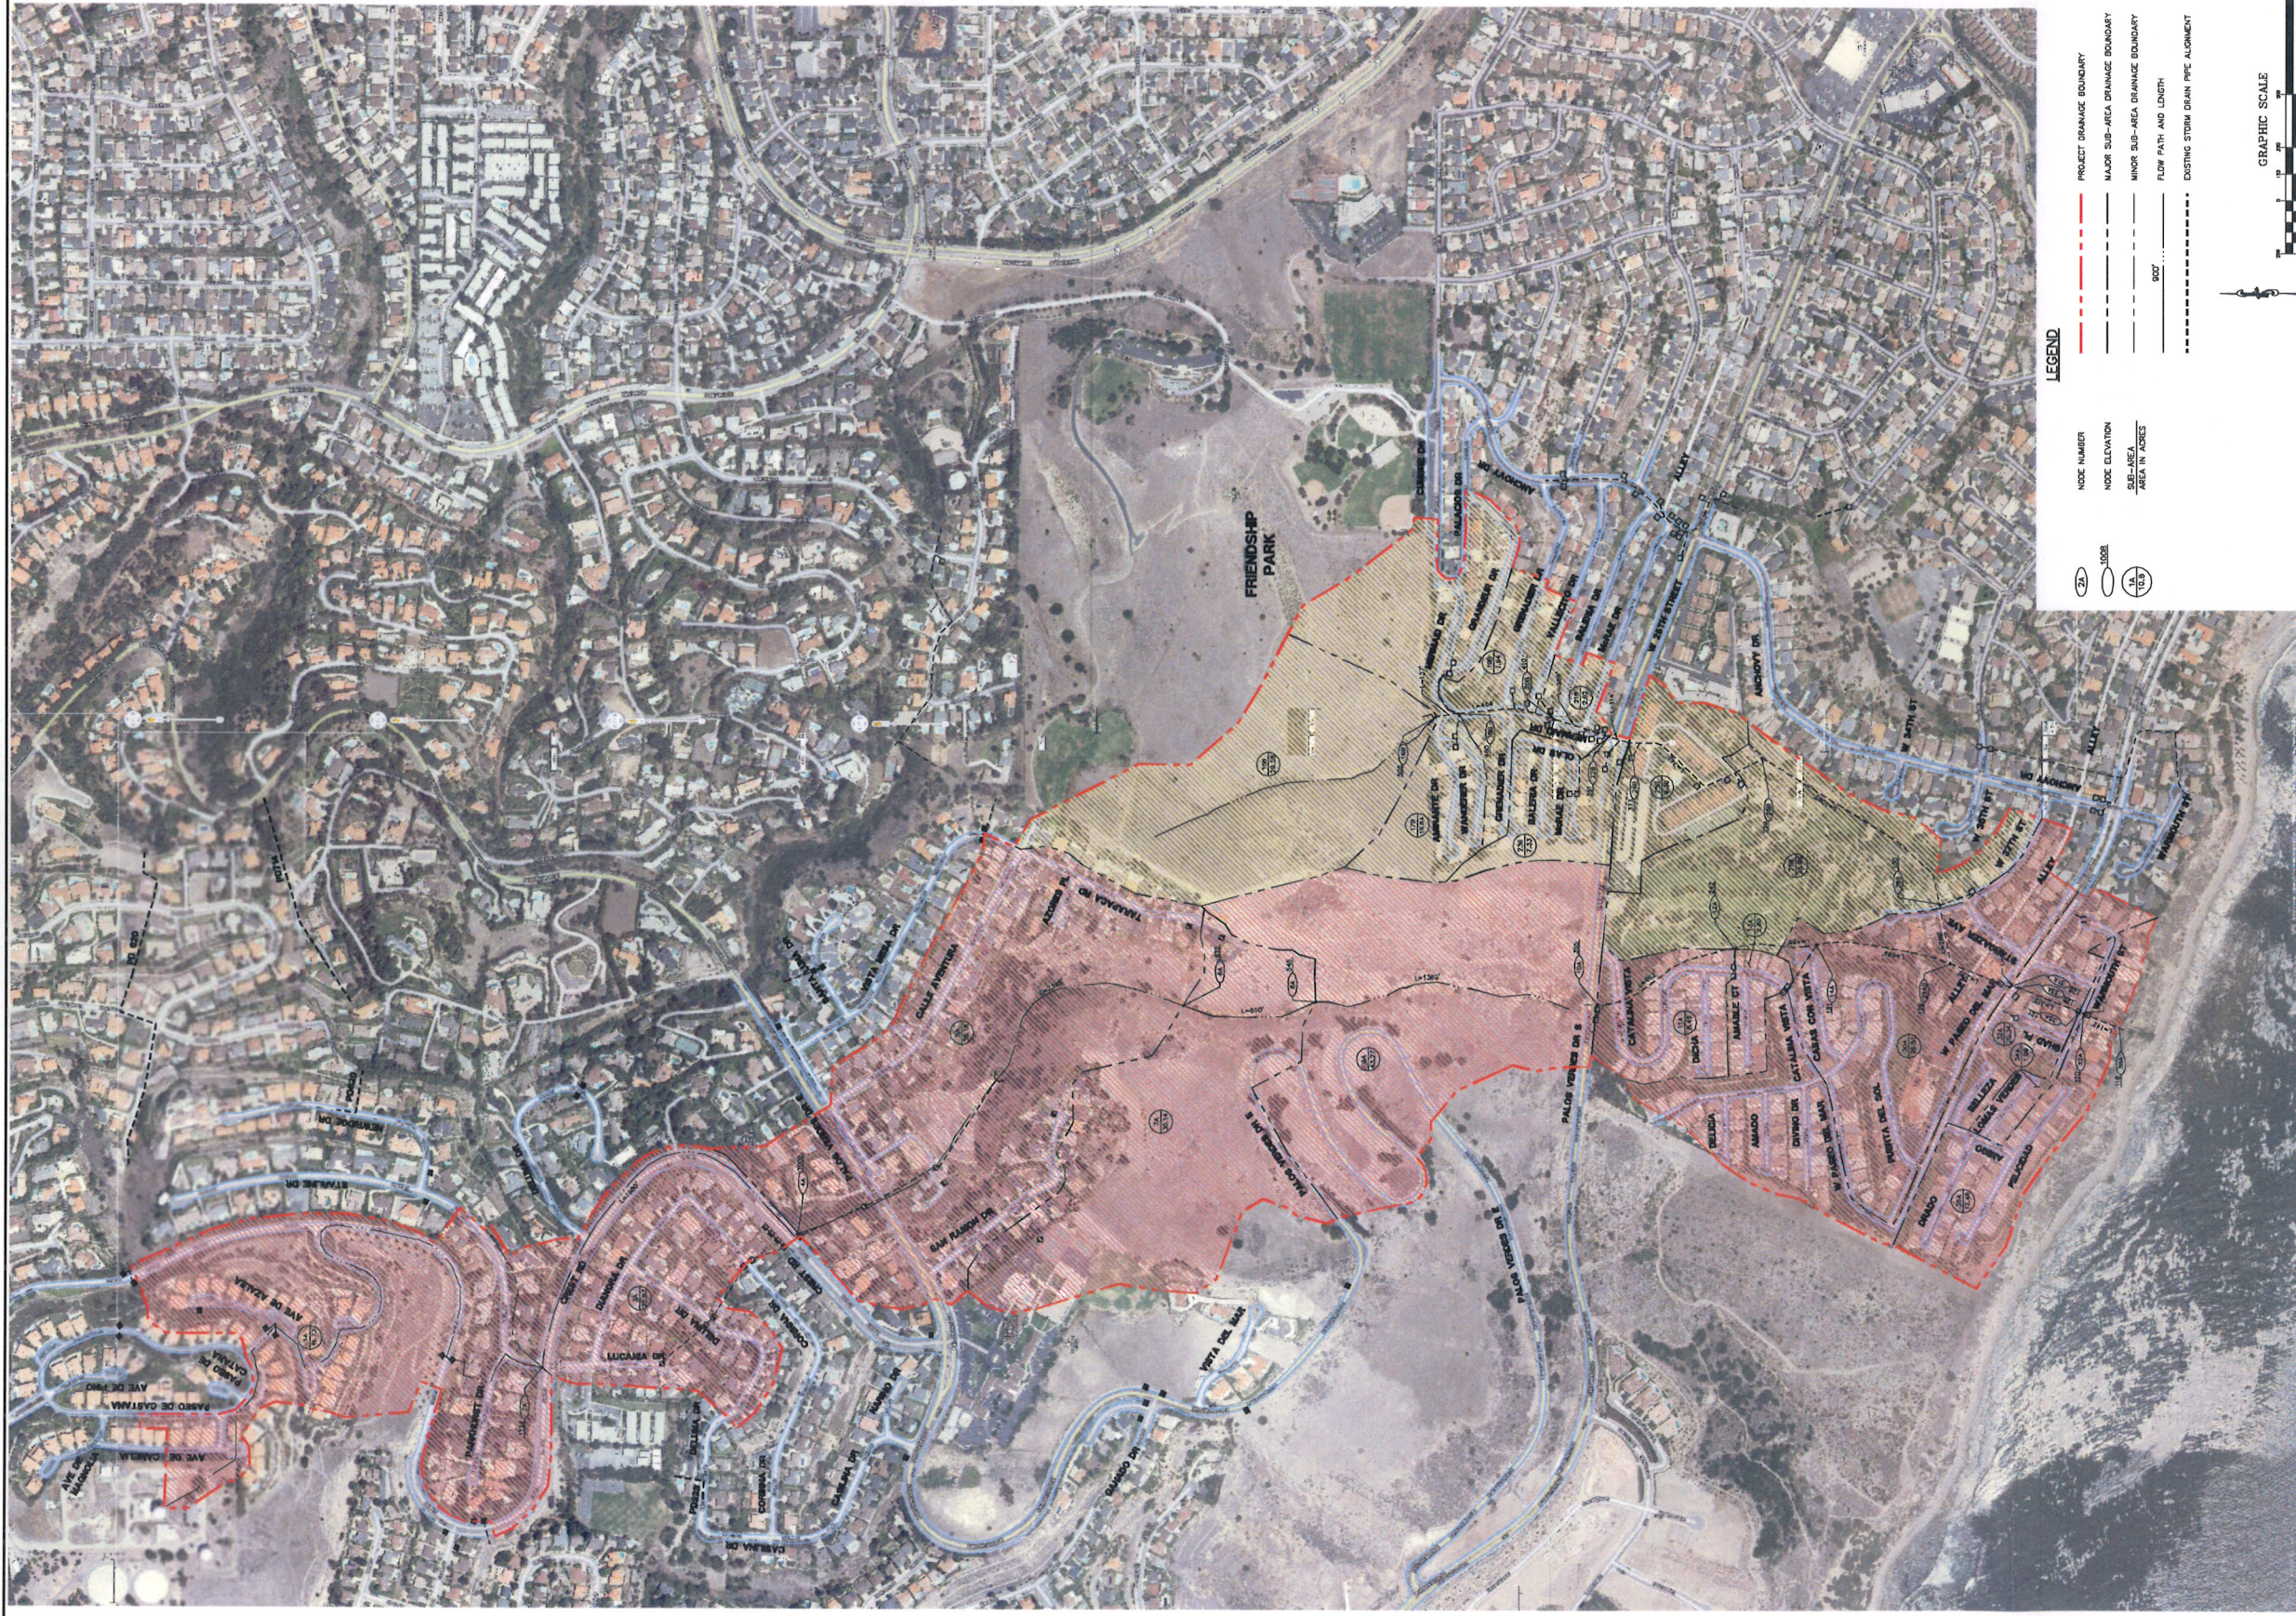


- LEGEND**
- | | | | |
|--|-------------------------------------|--|----------------|
| | PROJECT DRAINAGE BOUNDARY | | NODE NUMBER |
| | MAJOR SUB-AREA DRAINAGE BOUNDARY | | NODE ELEVATION |
| | MINOR SUB-AREA DRAINAGE BOUNDARY | | SUB-AREA |
| | STORM | | AREA IN ACRES |
| | FLOW PATH AND LENGTH | | |
| | EXISTING STORM DRAIN PIPE ALIGNMENT | | |

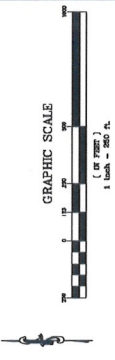

DESIGNED BY
HARRIS & ASSOCIATES


SHEET 1 OF 1 STREET

CITY OF RANCHO PALOS VERDES
SAN RAMON DRAINAGE STUDY
HYDROLOGY MAP
EXISTING CLIA STORM DRAIN

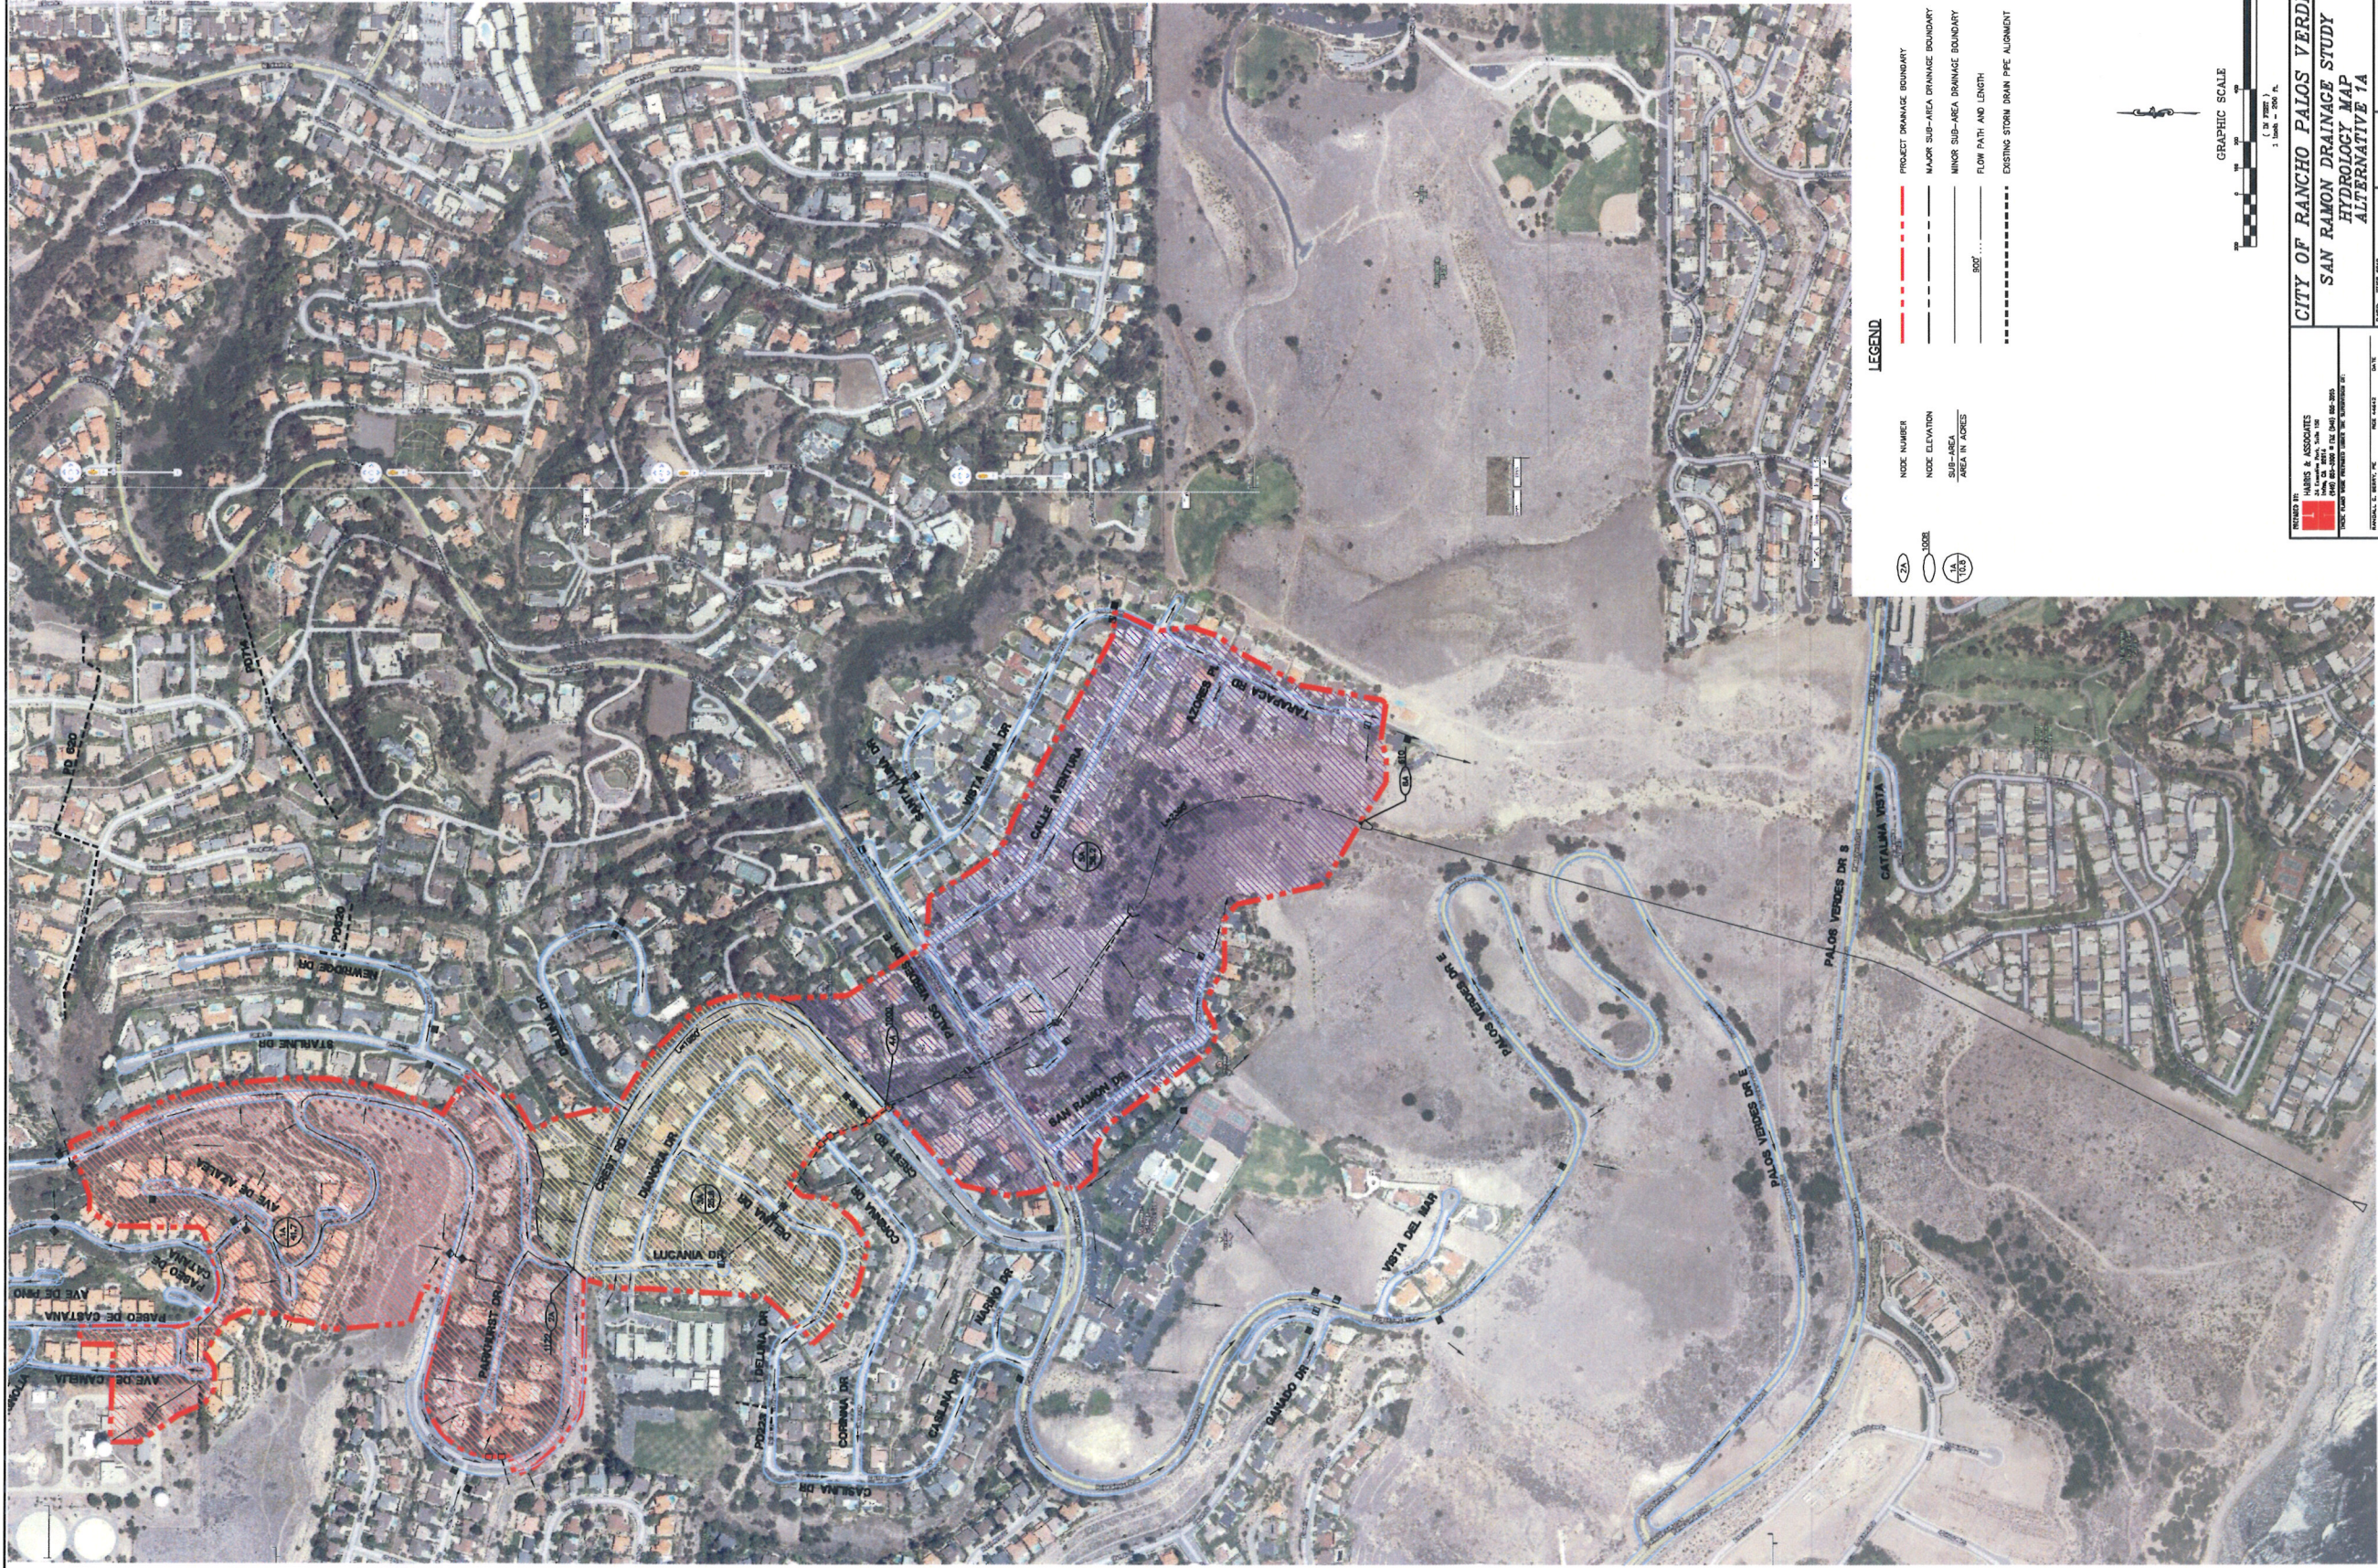


SUB-AREA
AREA IN ACRES

- LEGEND
- PROJECT DRAINAGE BOUNDARY
 - MAJOR SUB-AREA DRAINAGE BOUNDARY
 - MINOR SUB-AREA DRAINAGE BOUNDARY
 - FLOW PATH AND LENGTH
 - EXISTING STORM DRAIN PIPE ALIGNMENT

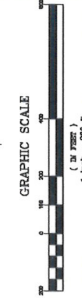

CITY OF RANCHO PALOS VERDES
SAN RAMON DRAINAGE STUDY
HYDROLOGY MAP
ALTERNATIVE 1A

DATE: 08/01/00
BY: J. BERRY, P.E.
SHEET 1 OF 1 SHEET

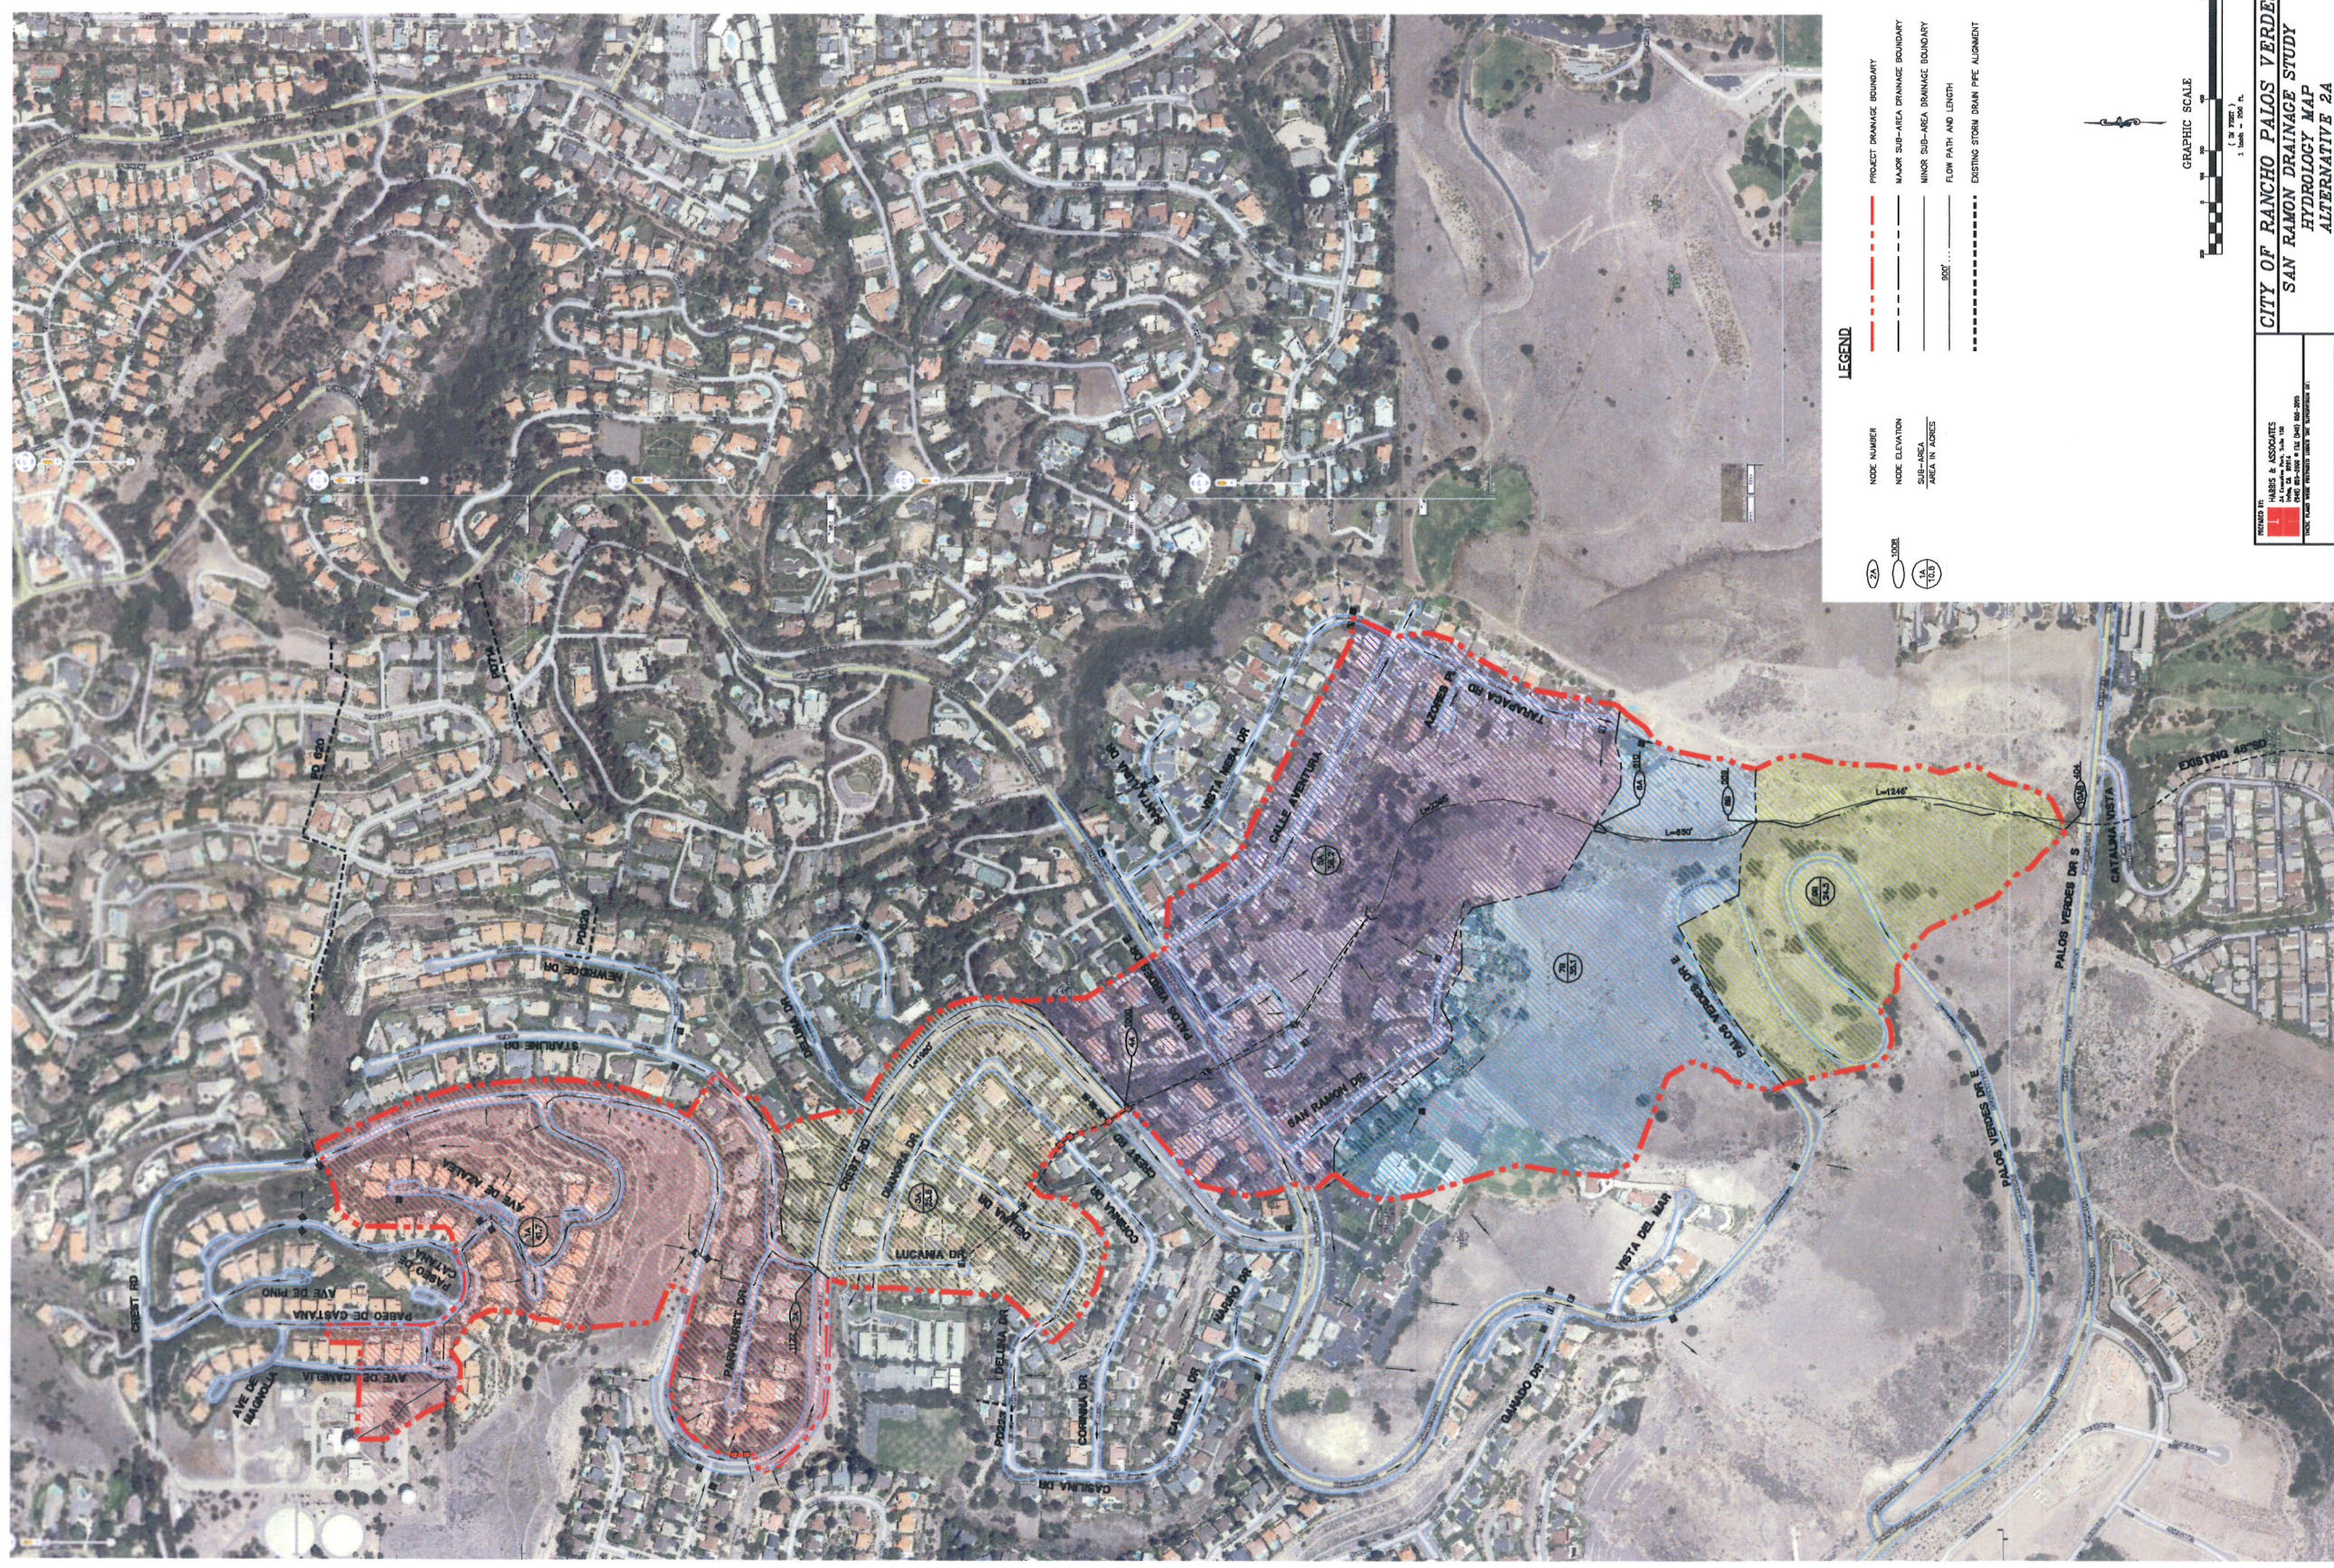

LEGEND

PROJECT DRAINAGE BOUNDARY	—
MAJOR SUB-AREA DRAINAGE BOUNDARY	---
MINOR SUB-AREA DRAINAGE BOUNDARY	---
FLOW PATH AND LENGTH	---
EXISTING STORM DRAIN PIPE ALIGNMENT	---

SUB-AREA	1A
AREA IN ACRES	10.8

GRAPHIC SCALE



