



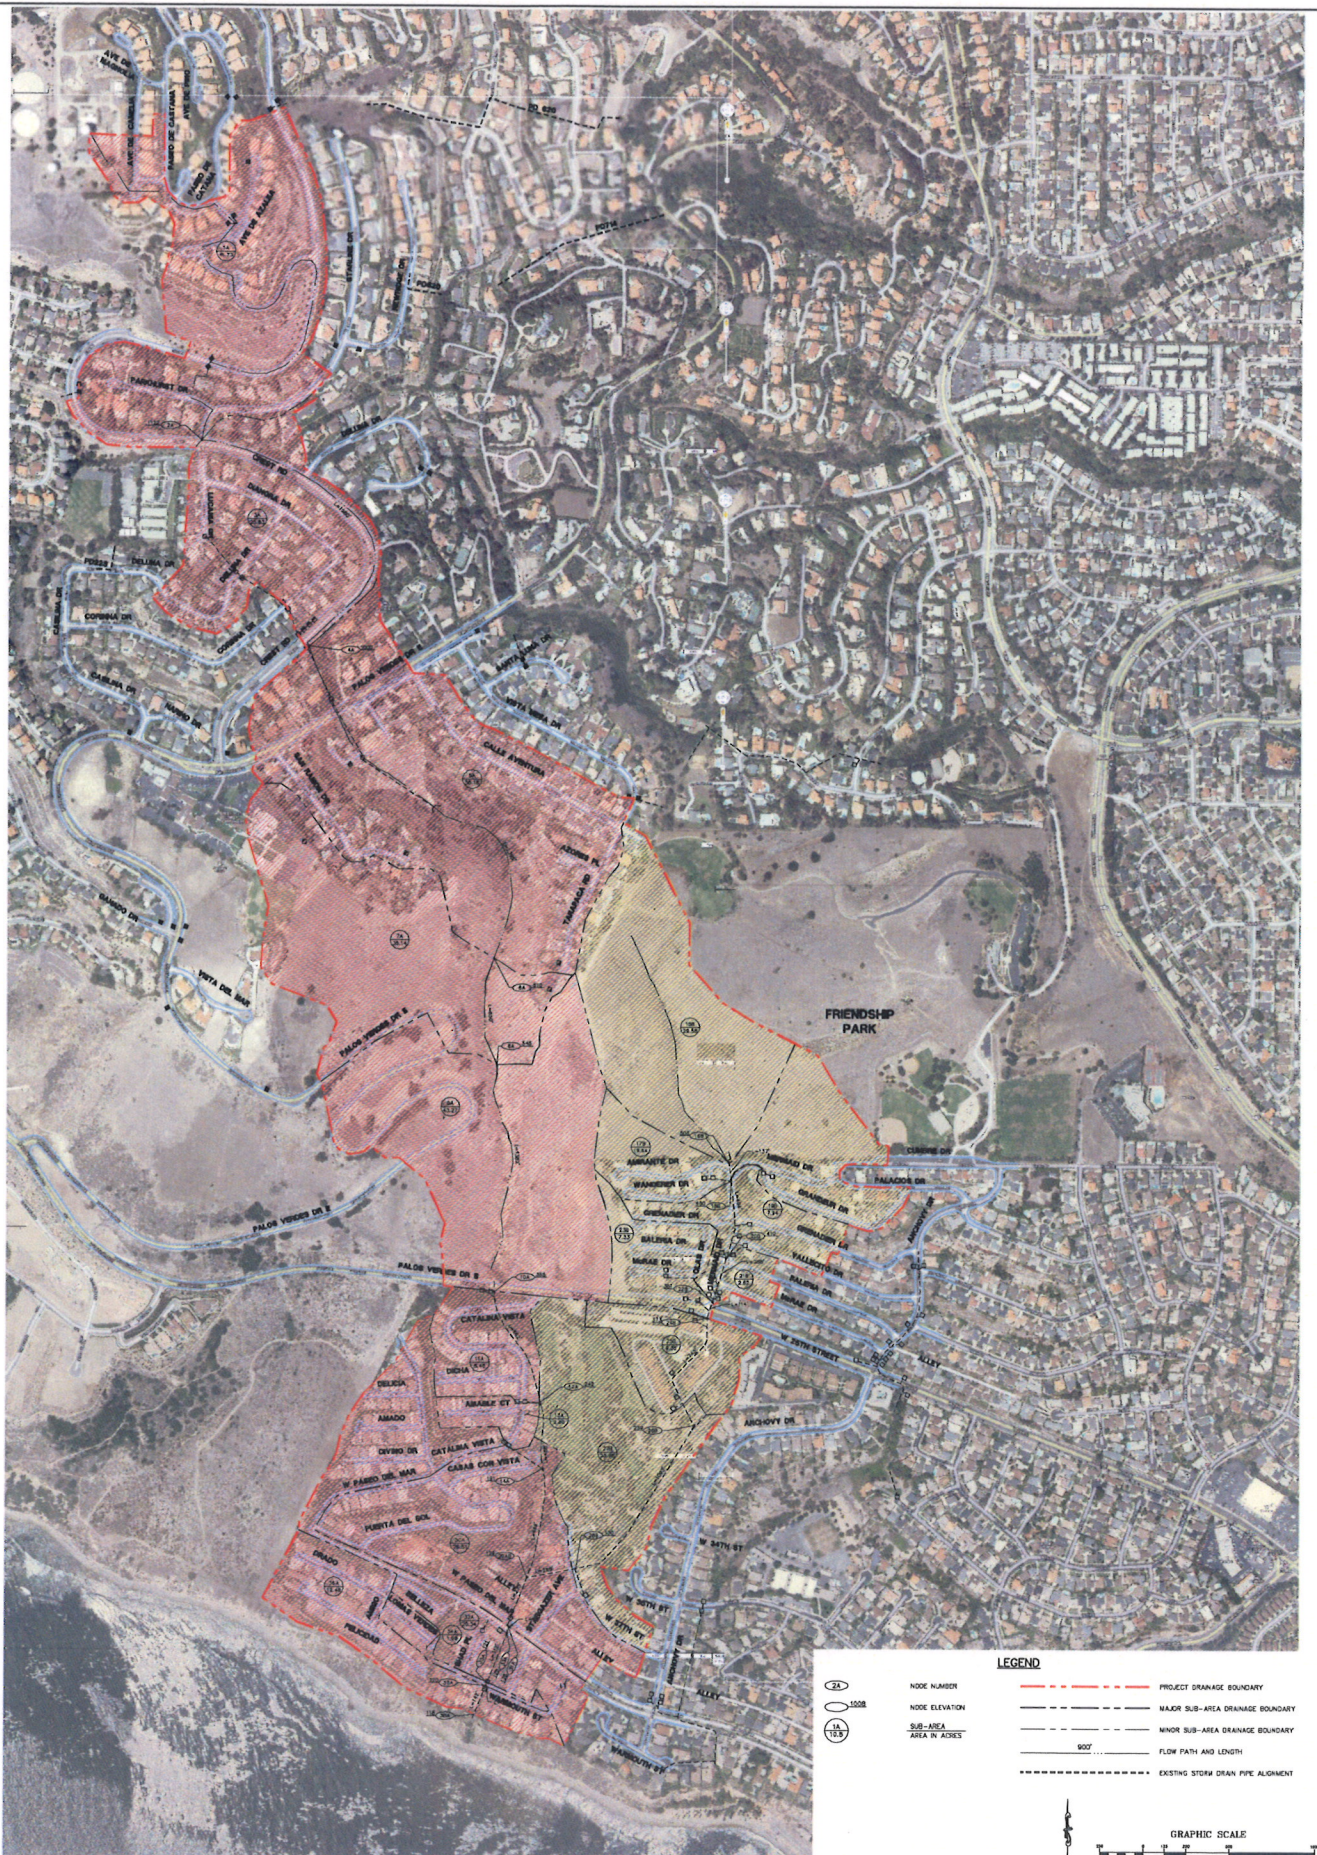

2A	NODE NUMBER	---	PROJECT DRAINAGE BOUNDARY
1008	NODE ELEVATION	---	MAJOR SUB-AREA DRAINAGE BOUNDARY
1A	SUB-AREA	---	MINOR SUB-AREA DRAINAGE BOUNDARY
1008	AREA IN ACRES	---	FLOW PATH AND LENGTH
		---	EXISTING STORM DRAIN PIPE ALIGNMENT

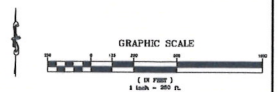

DESIGNED BY:
 HARRIS & ASSOCIATES
 10000 W. 24th St., Suite 100
 Palos Verdes, CA 90274
 (310) 370-1000
 FAX (310) 370-1001
 E-MAIL: HARRIS@HARRIS-CA.COM

CITY OF RANCHO PALOS VERDES
SAN RAMON DRAINAGE STUDY
HYDROLOGY MAP
EXISTING CLA STORM DRAIN