




Addition Drainage

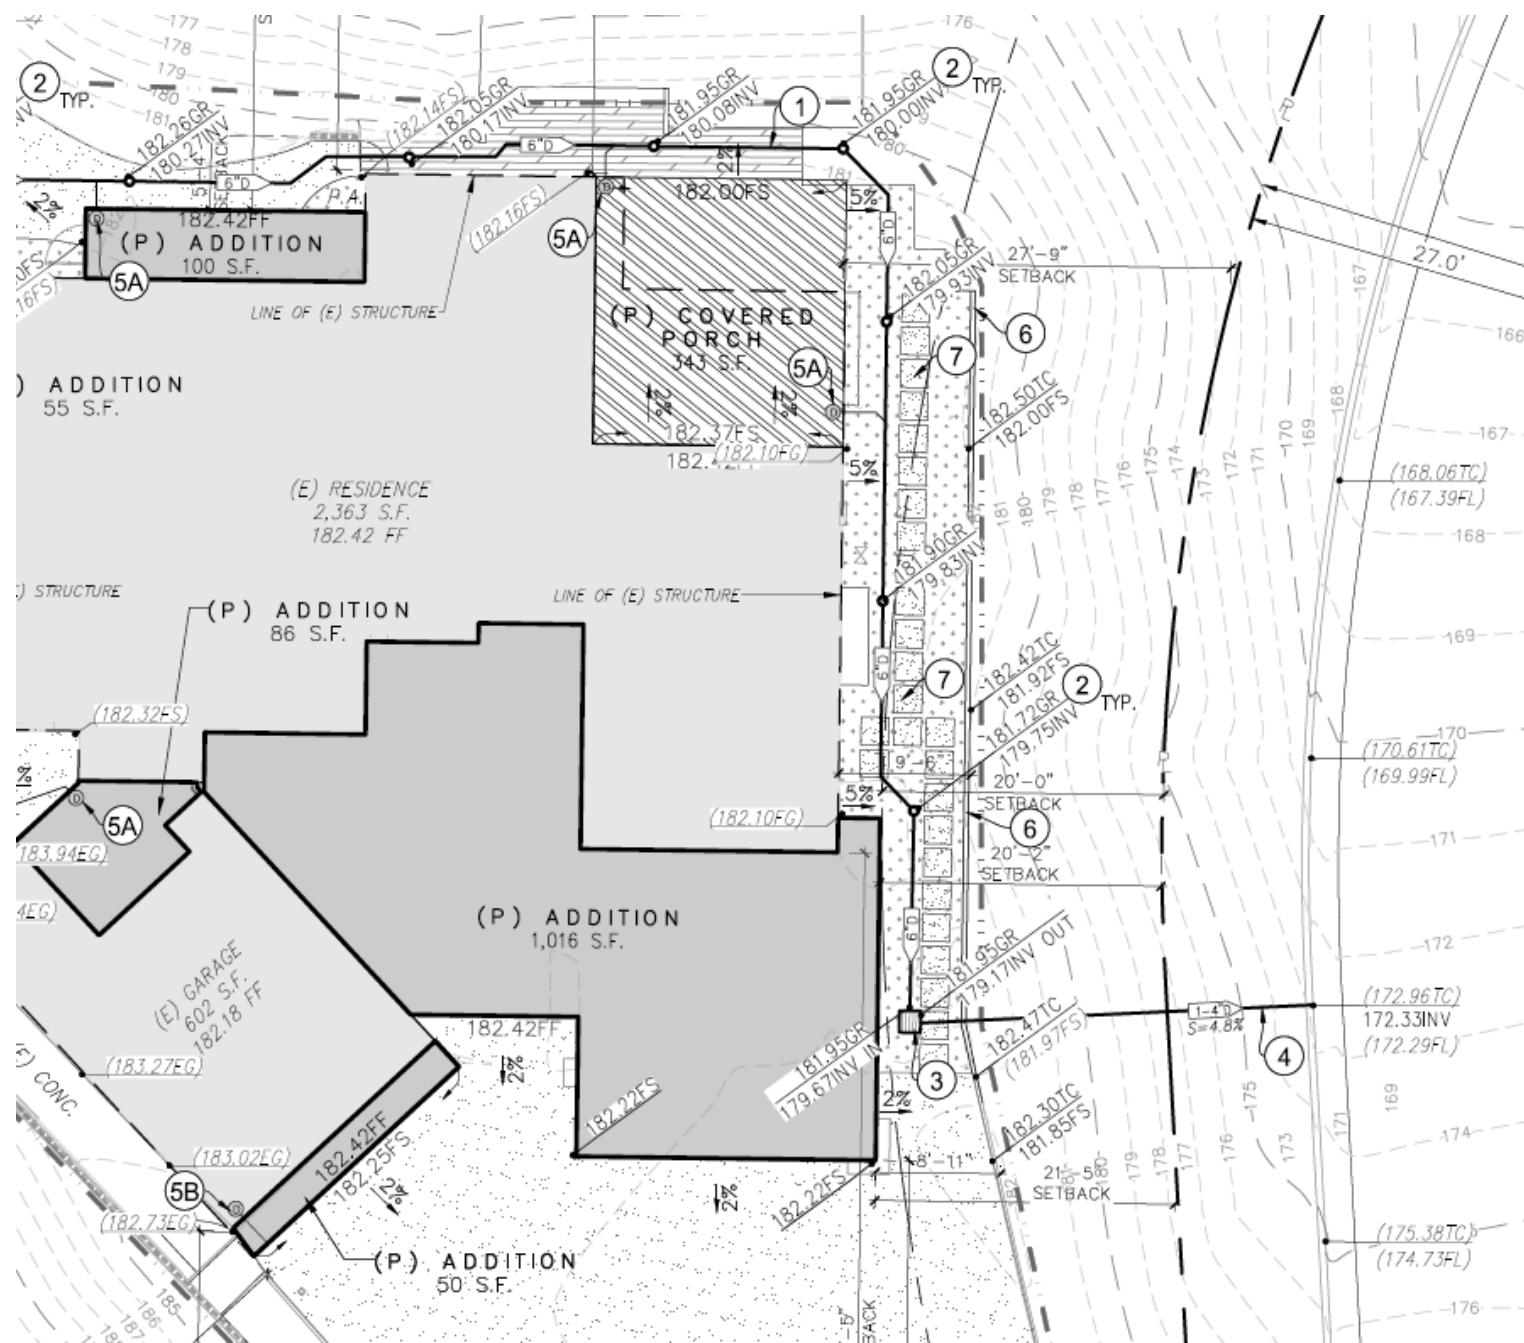

New Home Drainage

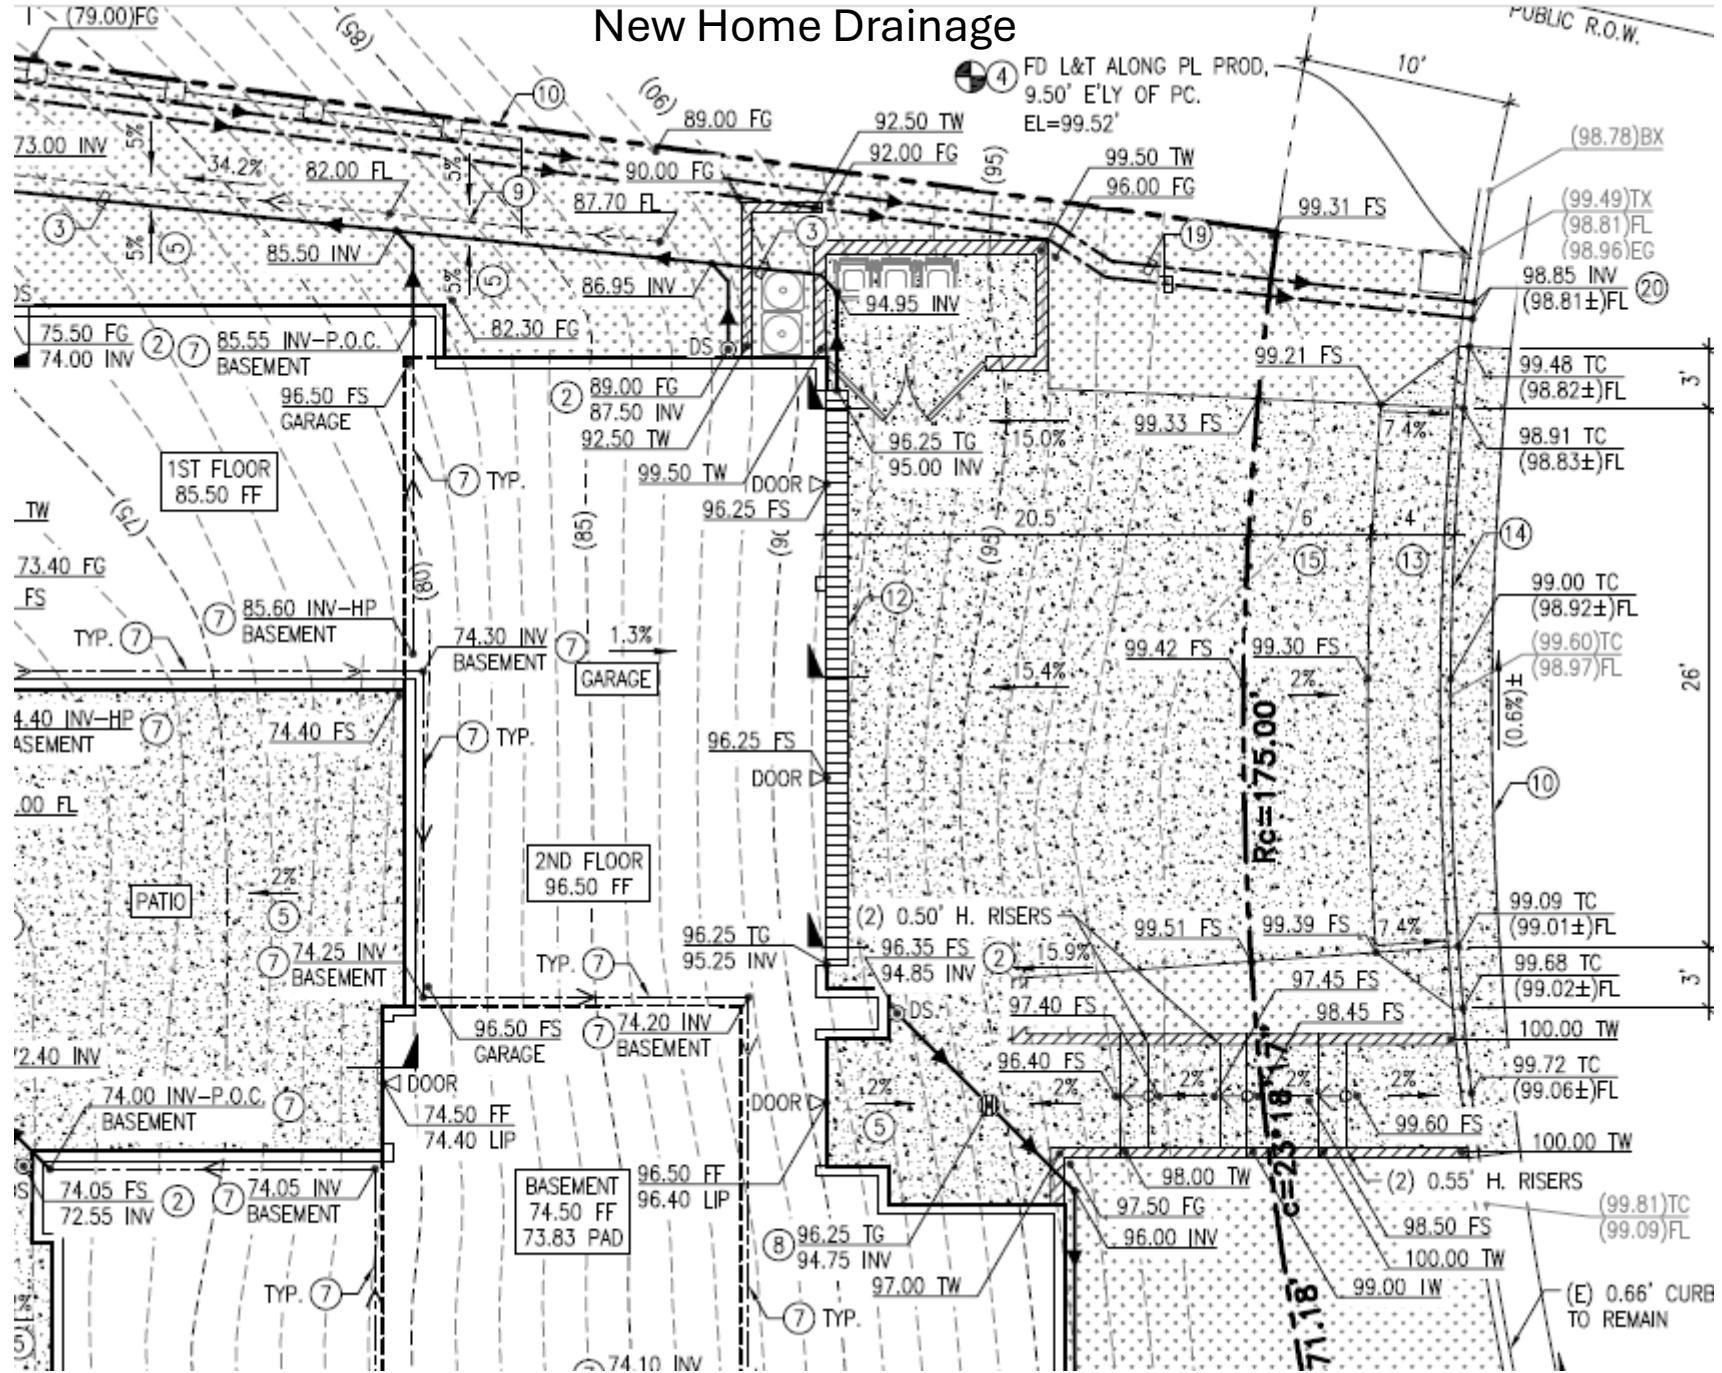

New Walls and Hardscape Drainage

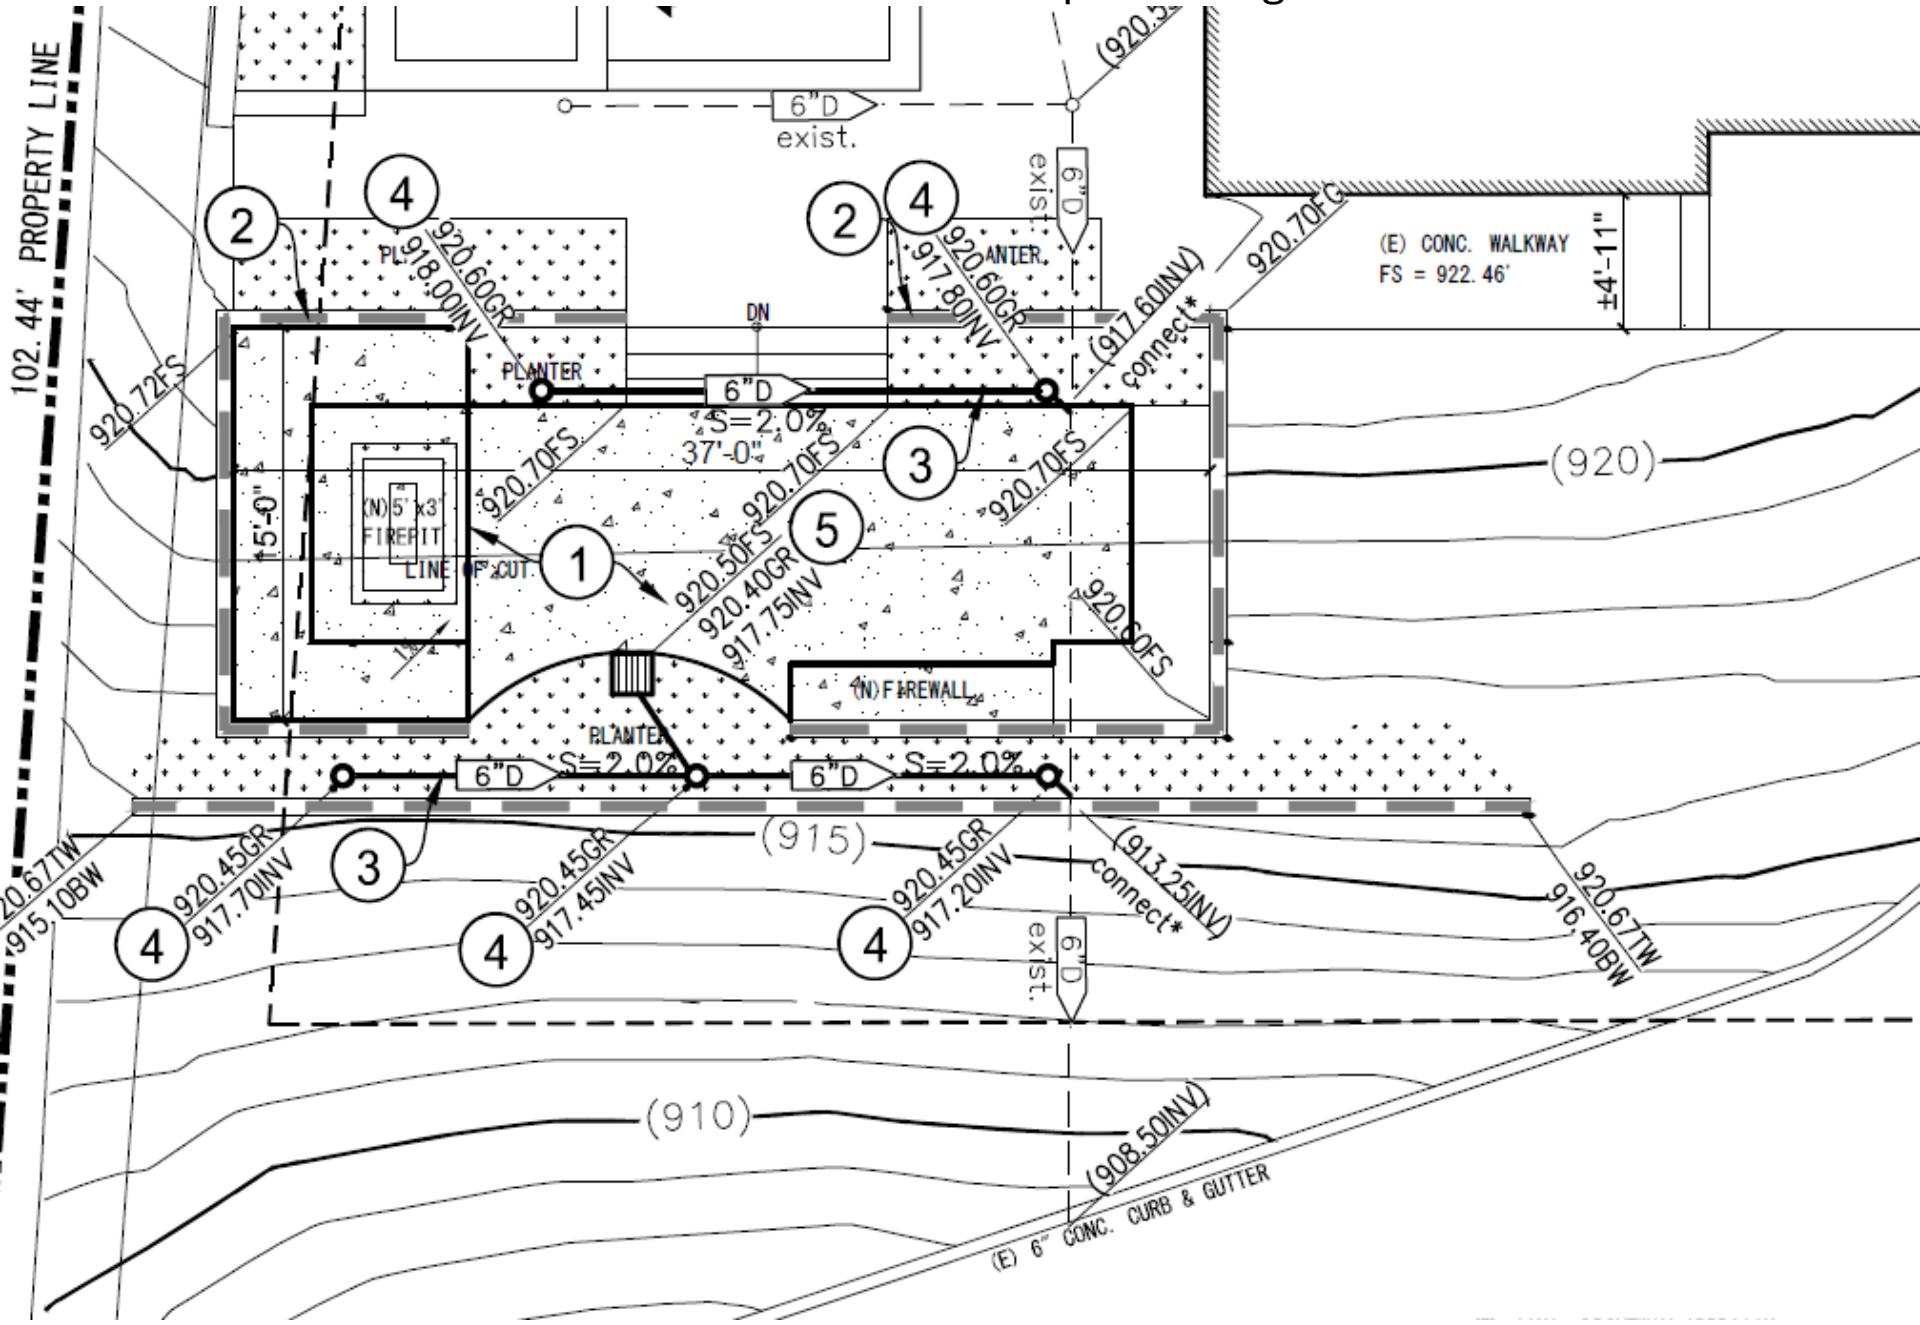

Parking Lot Drainage

