

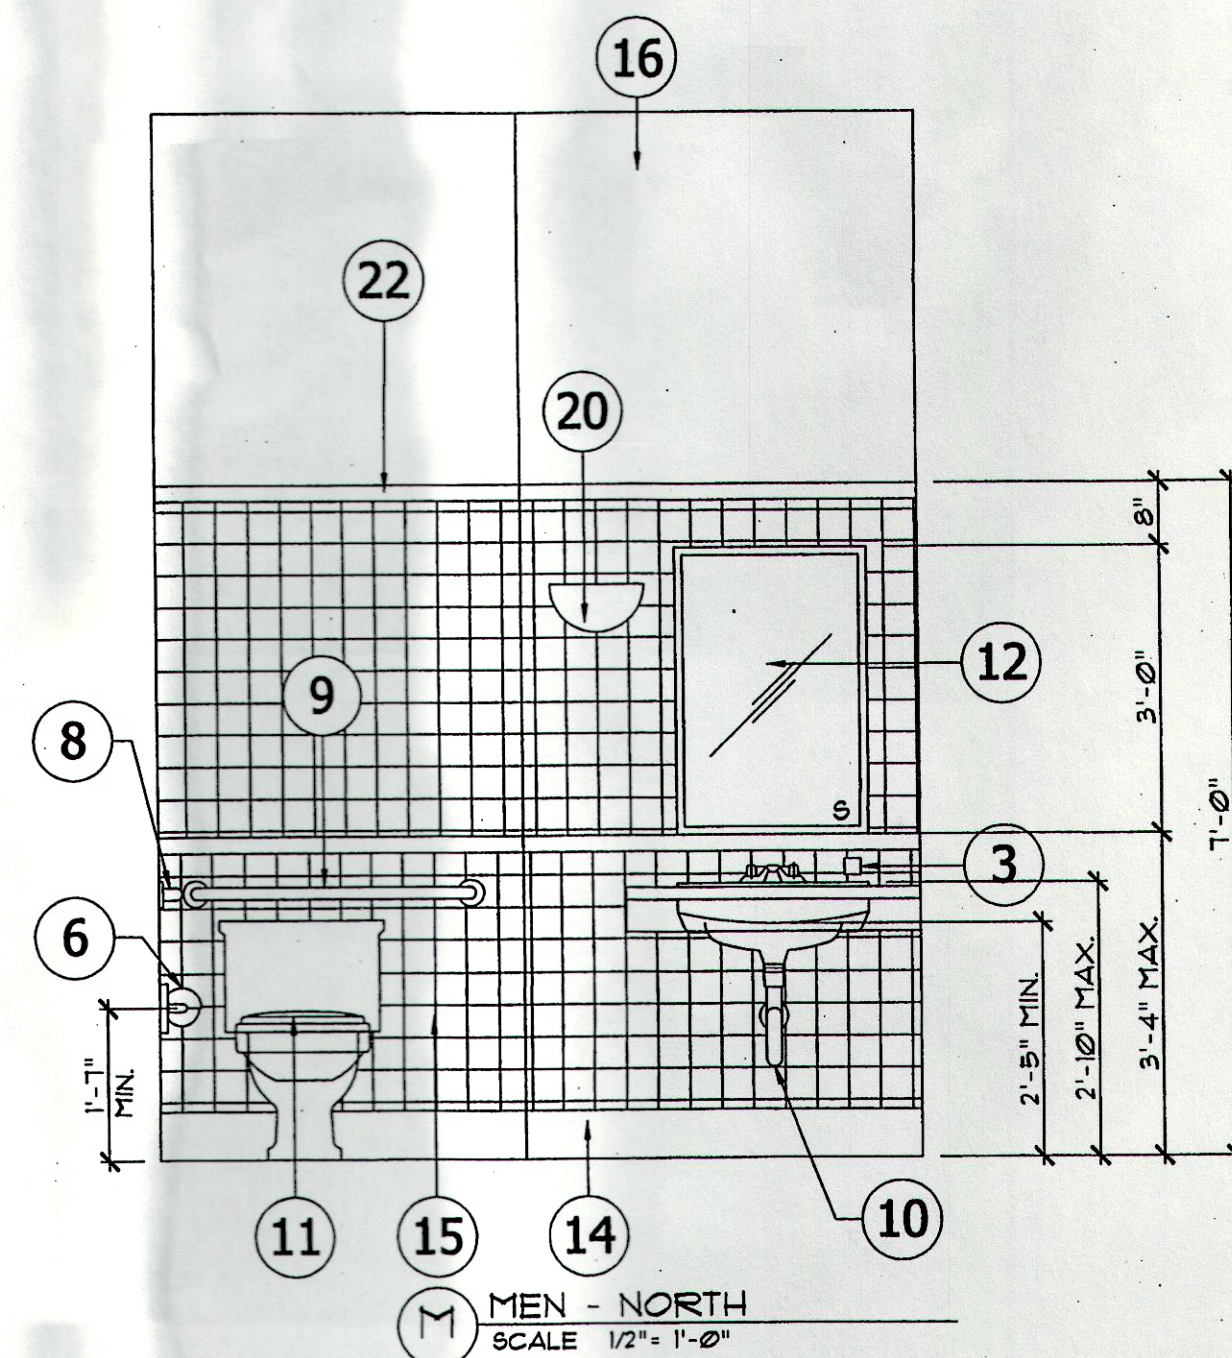
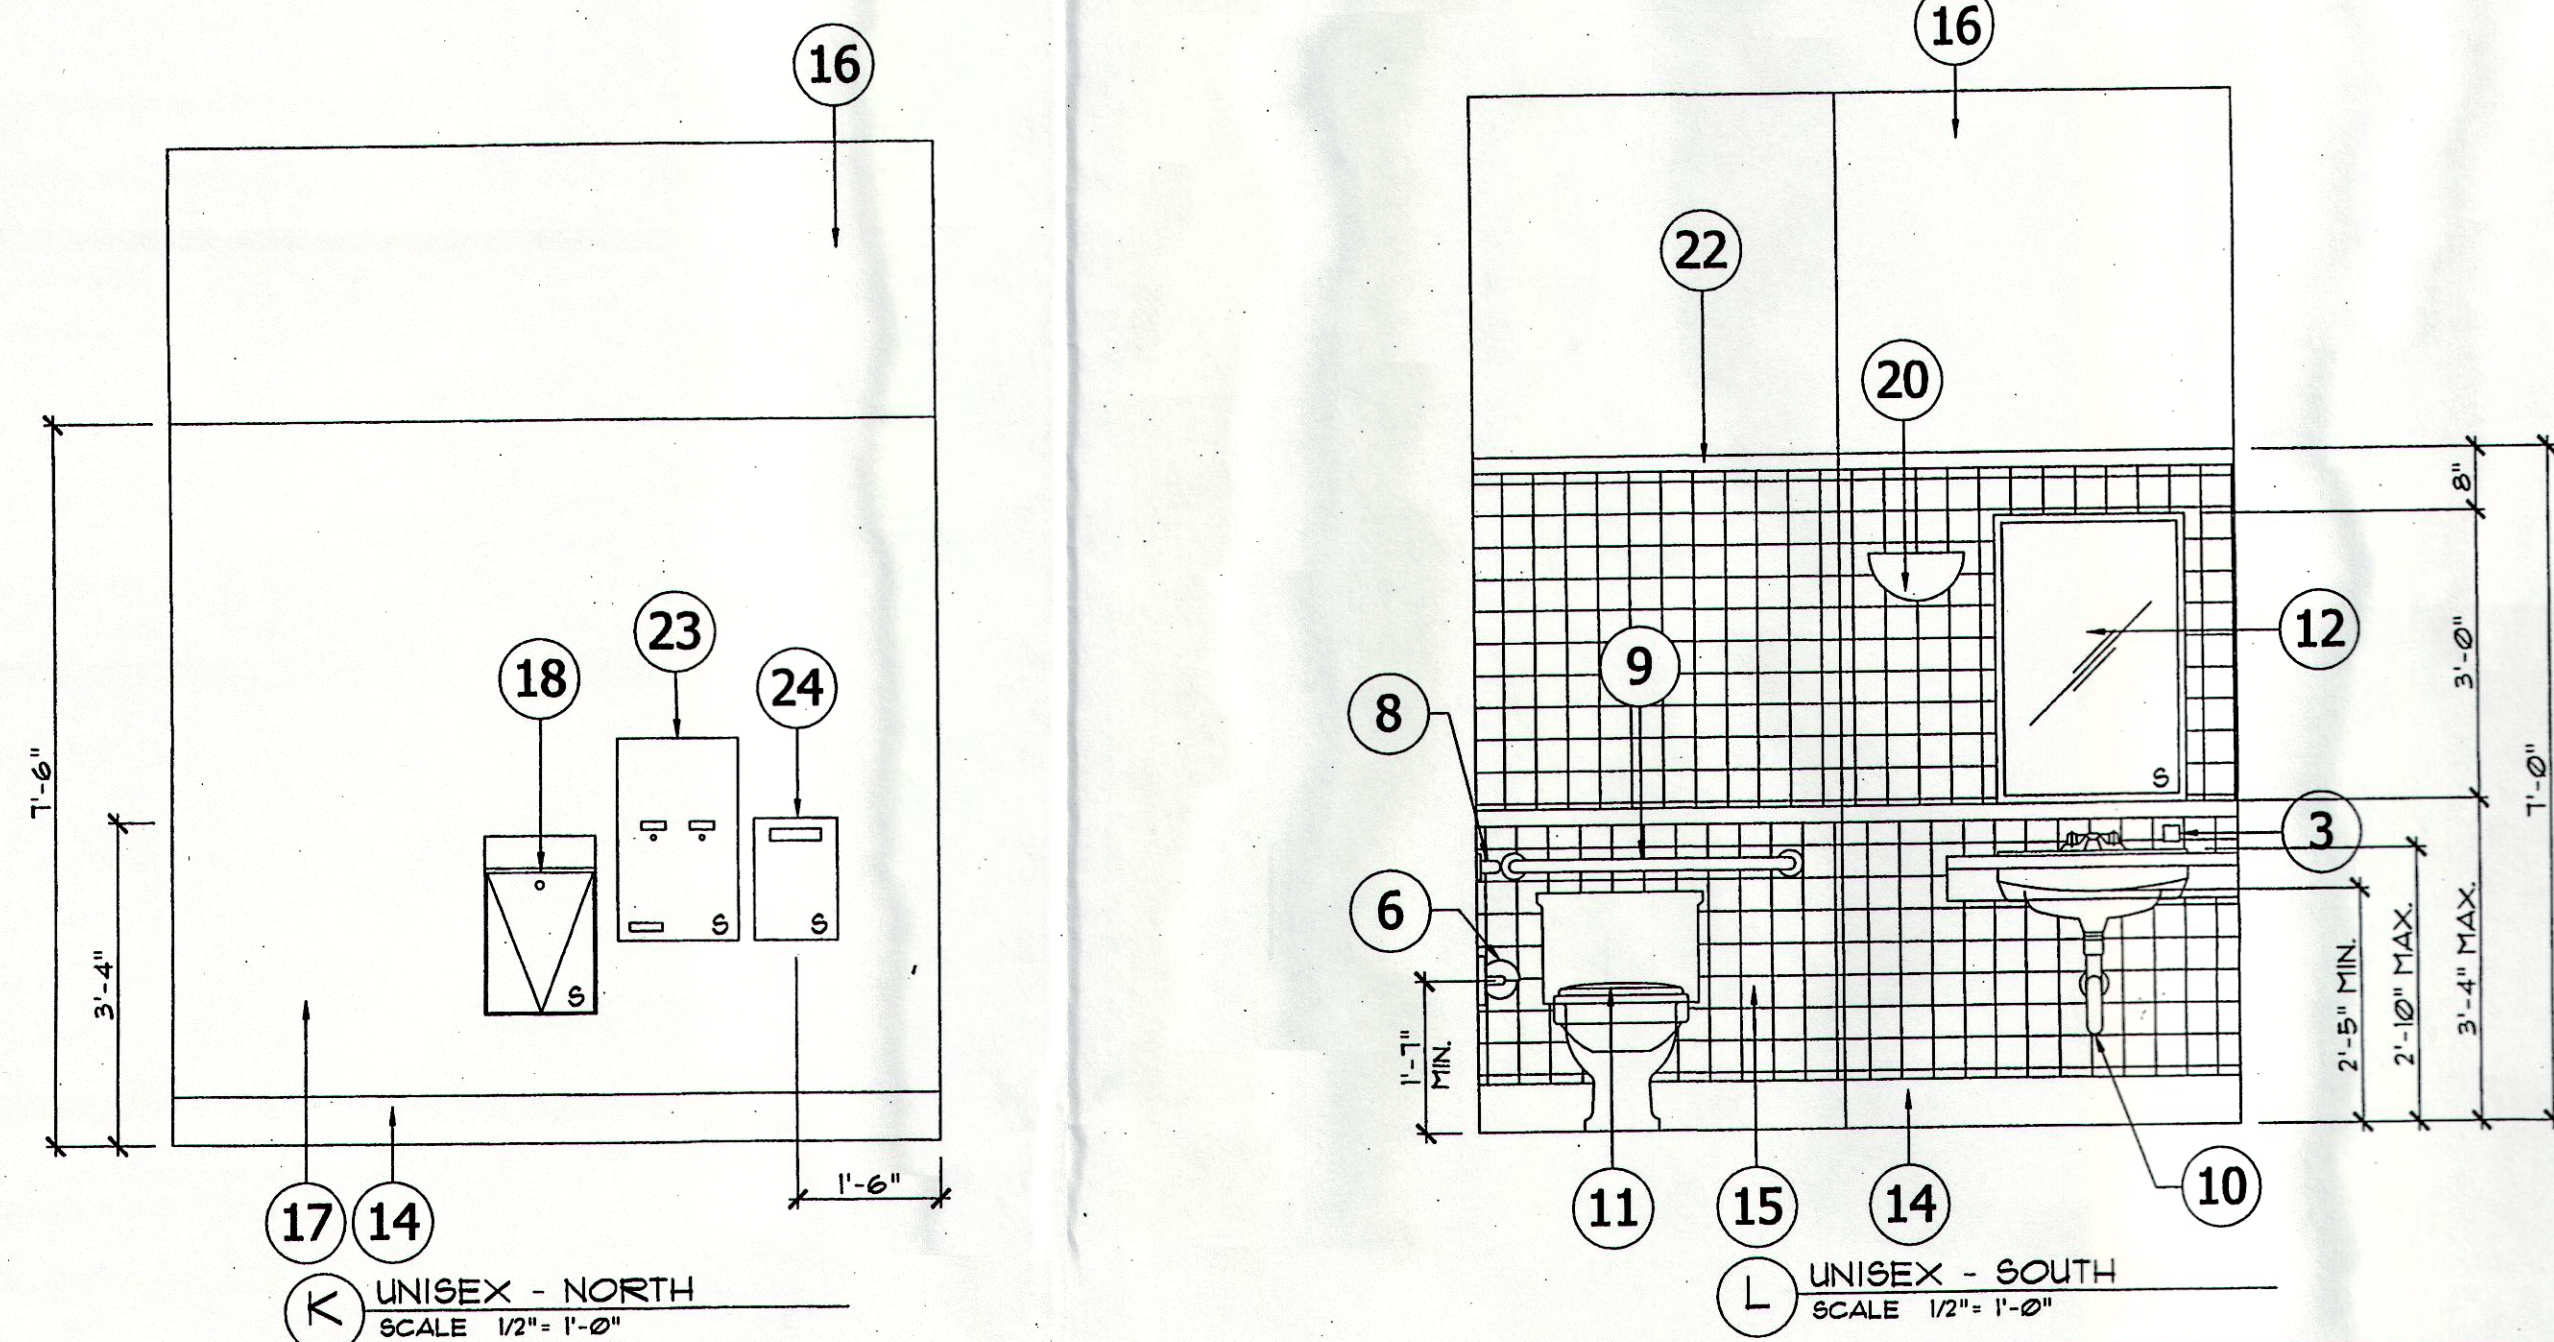
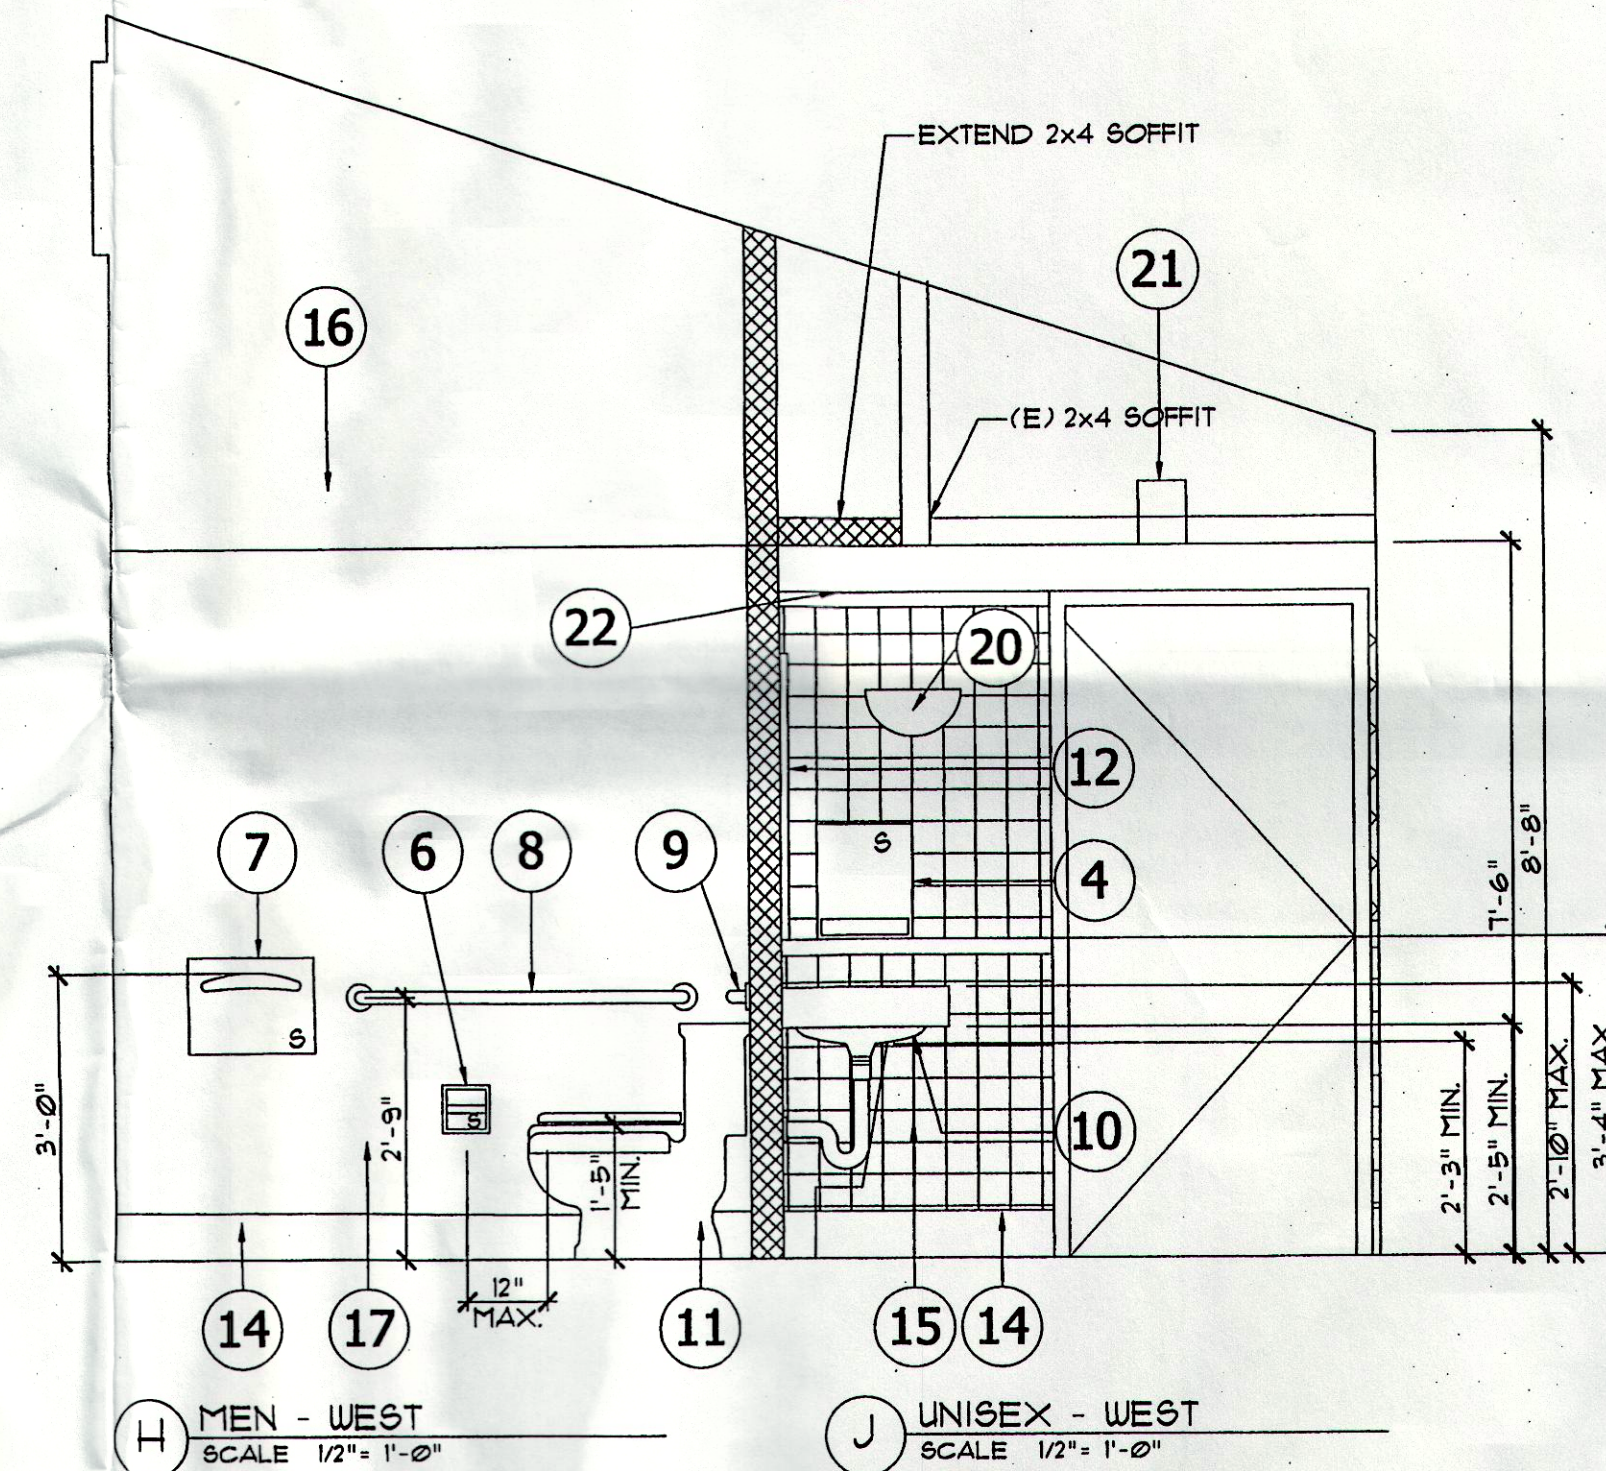
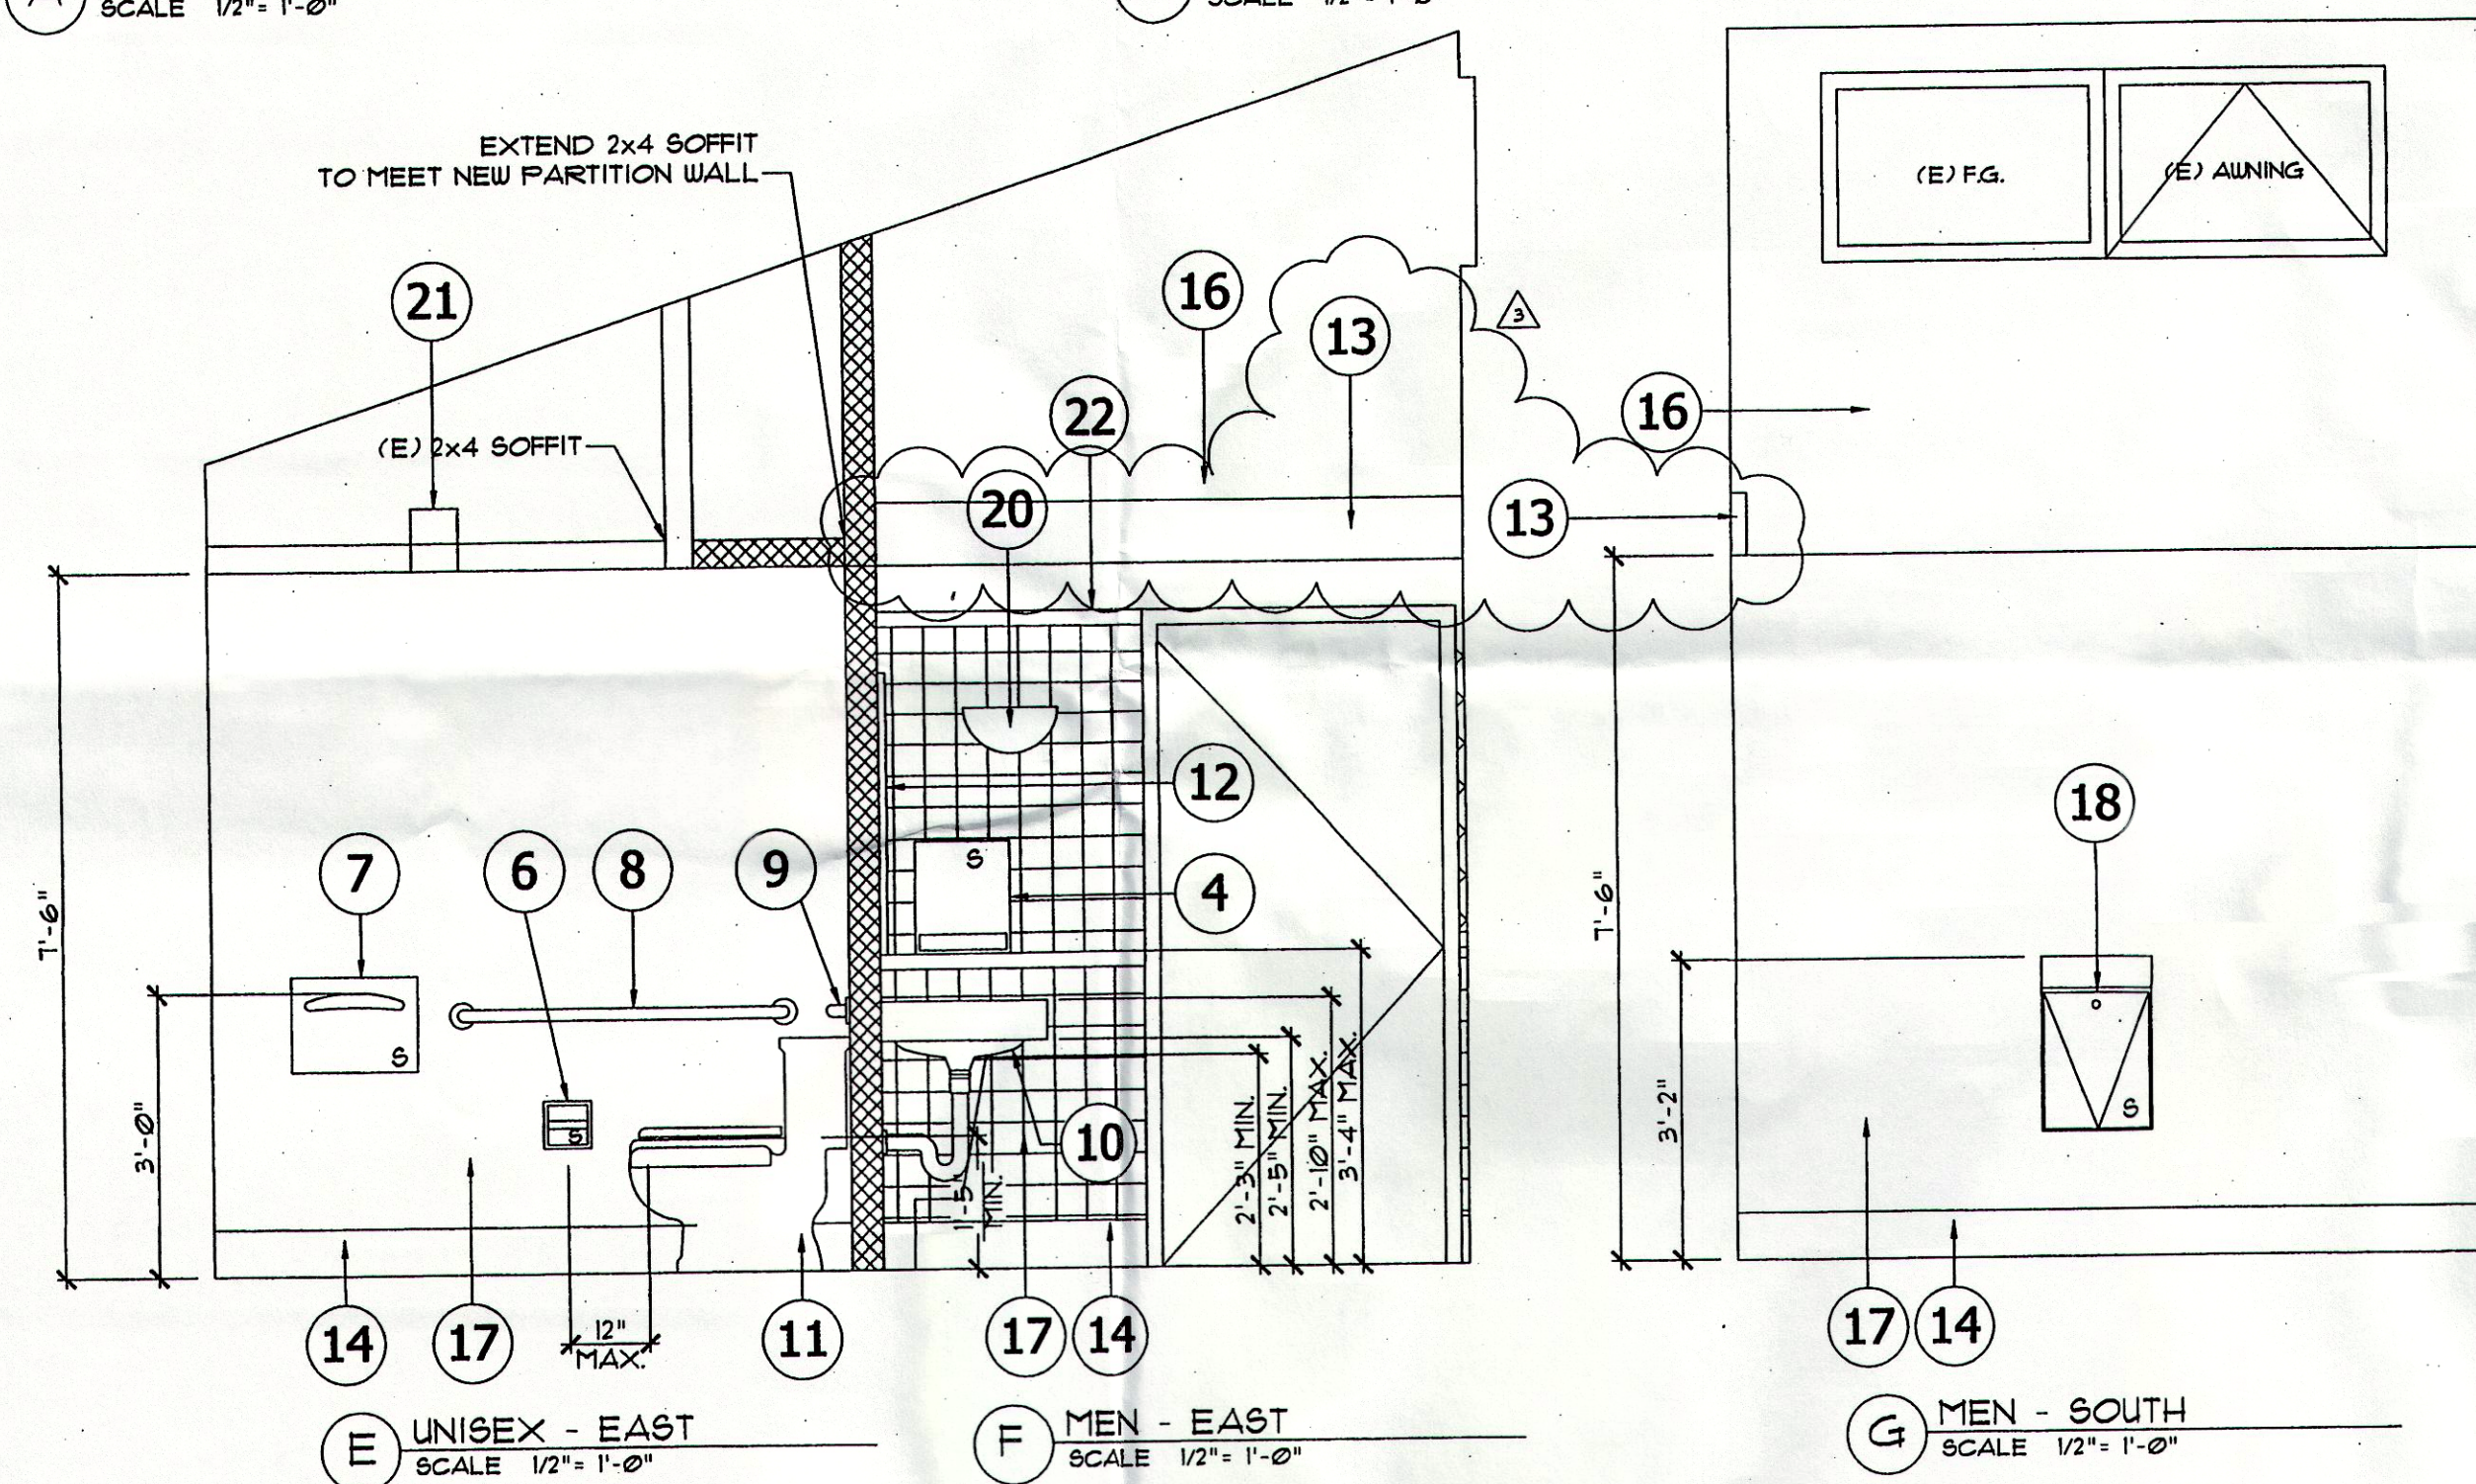


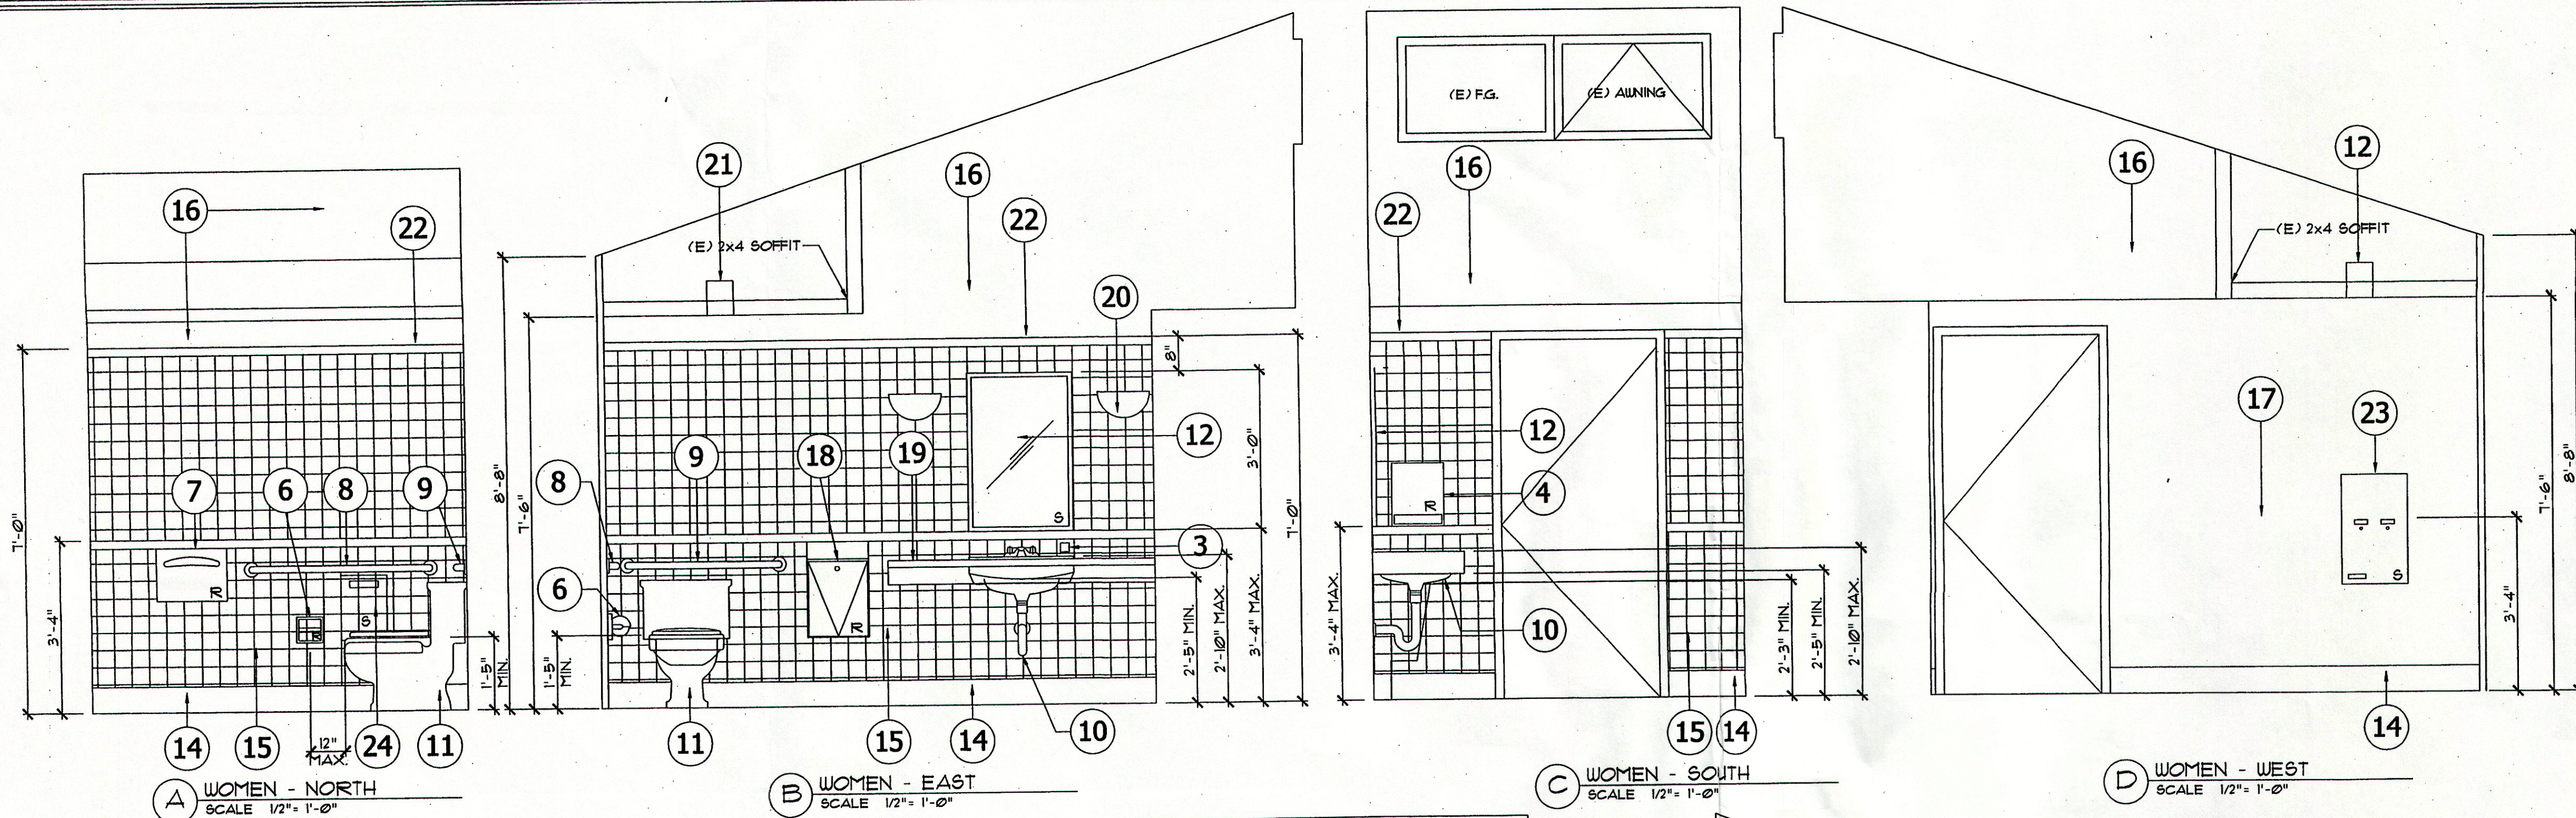


■ LEGEND

- ① LAVATORY @2'-3" FROM LIP OF SINK TO FLR
- ② URINAL @1'-5" MAX. FROM LIP TO FLR
- ③ SOAP DISPENSOR
- ④ PAPER TOWEL DISPENSER
- ⑤ WATER CLOSET
- ⑥ TOILET PAPER DISPENSER
- ⑦ TOILET SEAT COVER DISPENSER
- ⑧ 1 1/4"Ø X 42" GRAB BAR - 1 1/2" CLR FROM WALL 33" FROM FLR.
- ⑨ 1 1/4"Ø X 36" GRAB BAR - 1 1/2" CLR FROM WALL 33" FROM FLR.
- ⑩ H.C. LAVATORY @2'-5" FROM BOTTOM OF APRON TO FLR
- ⑪ H.C. WATER CLOSET @ 17 MIN. - 19 MAX. TO SEAT TOP
- ⑫ 3'-0" X 2'-0" MIRROR
- ⑬ ~~TOILET PARTITION~~ - NOT USED
- ⑭ 6" X 6" C.T. BASE TYP.
- ⑮ CERAMIC TILE
- ⑯ GYP. BD. (WATER PROOFING)
- ⑰ CONC. BLOCK W/ SKIM COAT SMOOTH PLASTER.
- ⑱ TRASH RECEPTACLE
- ⑲ 2'-9 1/2" HIGH GRANITE COUNTER TOP W/BULL-NOSE EDGE
- ⑳ NEW SCONCE W/HIGH EFFICACY BULB
- ㉑ NEW RECESSED DOWNLIGHT W/HIGH EFFICACY BULB
- ㉒ 2" X 6" BULL-NOSE C.T. BAND (ALIGN W/ TOP OF DOOR JAMB)
- ㉓ SAN. NAPKIN VENDOR
- ㉔ SAN. NAPKIN DISPOSER

NOTE:
'R' = RECESSED
'S' = SURF. MTD. ACCESSORY

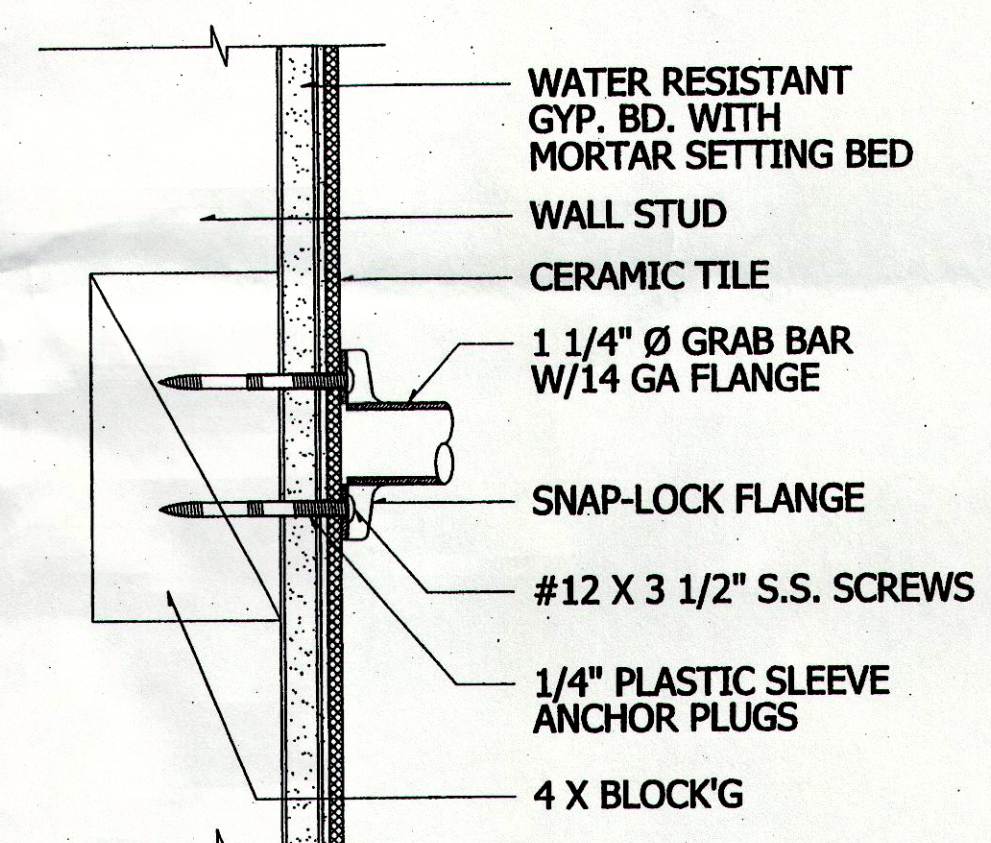

1 TOILET GRAB BAR DETAIL
AT CERAMIC TILE/STUD WALLS
SCALE 3" = 1'-0"

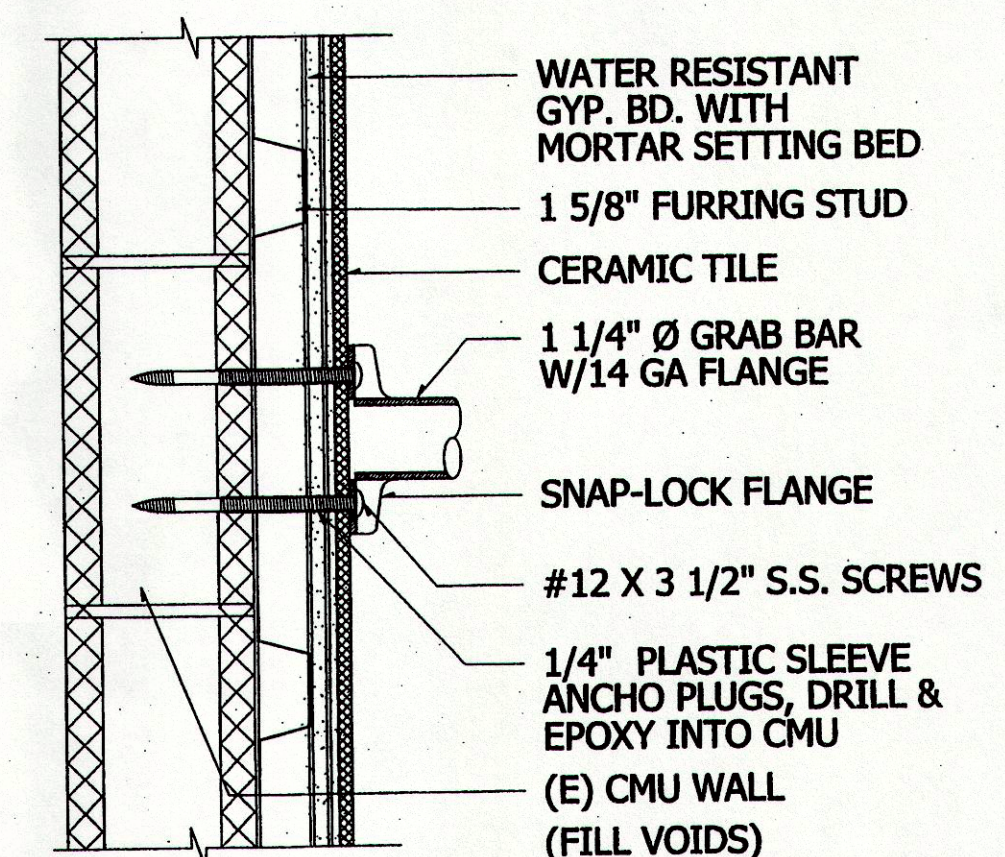

USE SIM. FOR CMU WALL W/PLASTER

2 TOILET GRAB BAR DETAIL
AT CERAMIC TILE/STUD WALLS
SCALE 3" = 1'-0"