


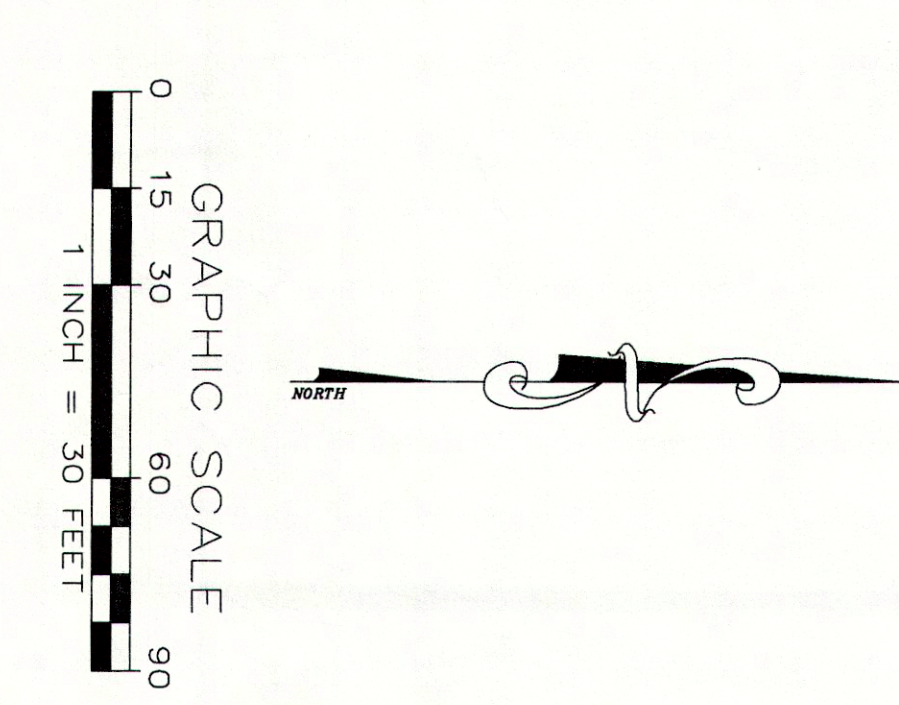

KDM Meridian
22541 Aspan Street
Suite C
Lake Forest, CA 92630
Phone: 949-768-0731
Fax: 949-768-3731

**SURVEY ACCORDING TO
A.L.T.A. / A.C.S.M. REQUIREMENTS**
OF RANCHO PALOS VERDES CITY HALL PROPERTY
IN THE CITY OF RANCHO PALOS VERDES, COUNTY OF LOS ANGELES, STATE OF CALIFORNIA

CALIFORNIA

REVISIONS	

SURVEY DATE: 12/05/07
SCALE: 1" = 80'
DRAFTED BY: KMK
JOB NUMBER: 07-RPV-0
CHECKED BY: RCM
DWG NUMBER: RPV-City Hall

**SHEET
5
OF
8
SHEETS**