

SMITHGALL
ASSOCIATES INC
LANDSCAPE ARCHITECTS

2340 WARDEN SUITE 250
MISSION VIEJO, CA 92691
TELEPHONE 714.837.5979
FAX 714.837.4992

CITY OF RANCHO PALOS VERDES

EASTVIEW PARK TOT LOT RENOVATION

FOR THE CITY
OF
RANCHO PALOS VERDES, CA

Scale: N/A
Drawn: M.S.
Designed:
Checked:
Date: JULY 10, 1995
Job No. 950268-07

Approvals	Date
Name Title	
<i>[Signature]</i>	11-1-95
PUBLIC WORKS DIRECTOR	


Revisions	Date

Sheet Title
**CONSTRUCTION
DETAILS**

Sheet **5**
of 5

CITY OF RANCHO PALOS VERDES EAST VIEW PARK

MIRACLE RECREATION EQUIPMENT
KEITH VINT ASSOC.
15585 GRAHAM STREET
HUNTINGTON BEACH, CA 92649
PHONE: 714.898.2318

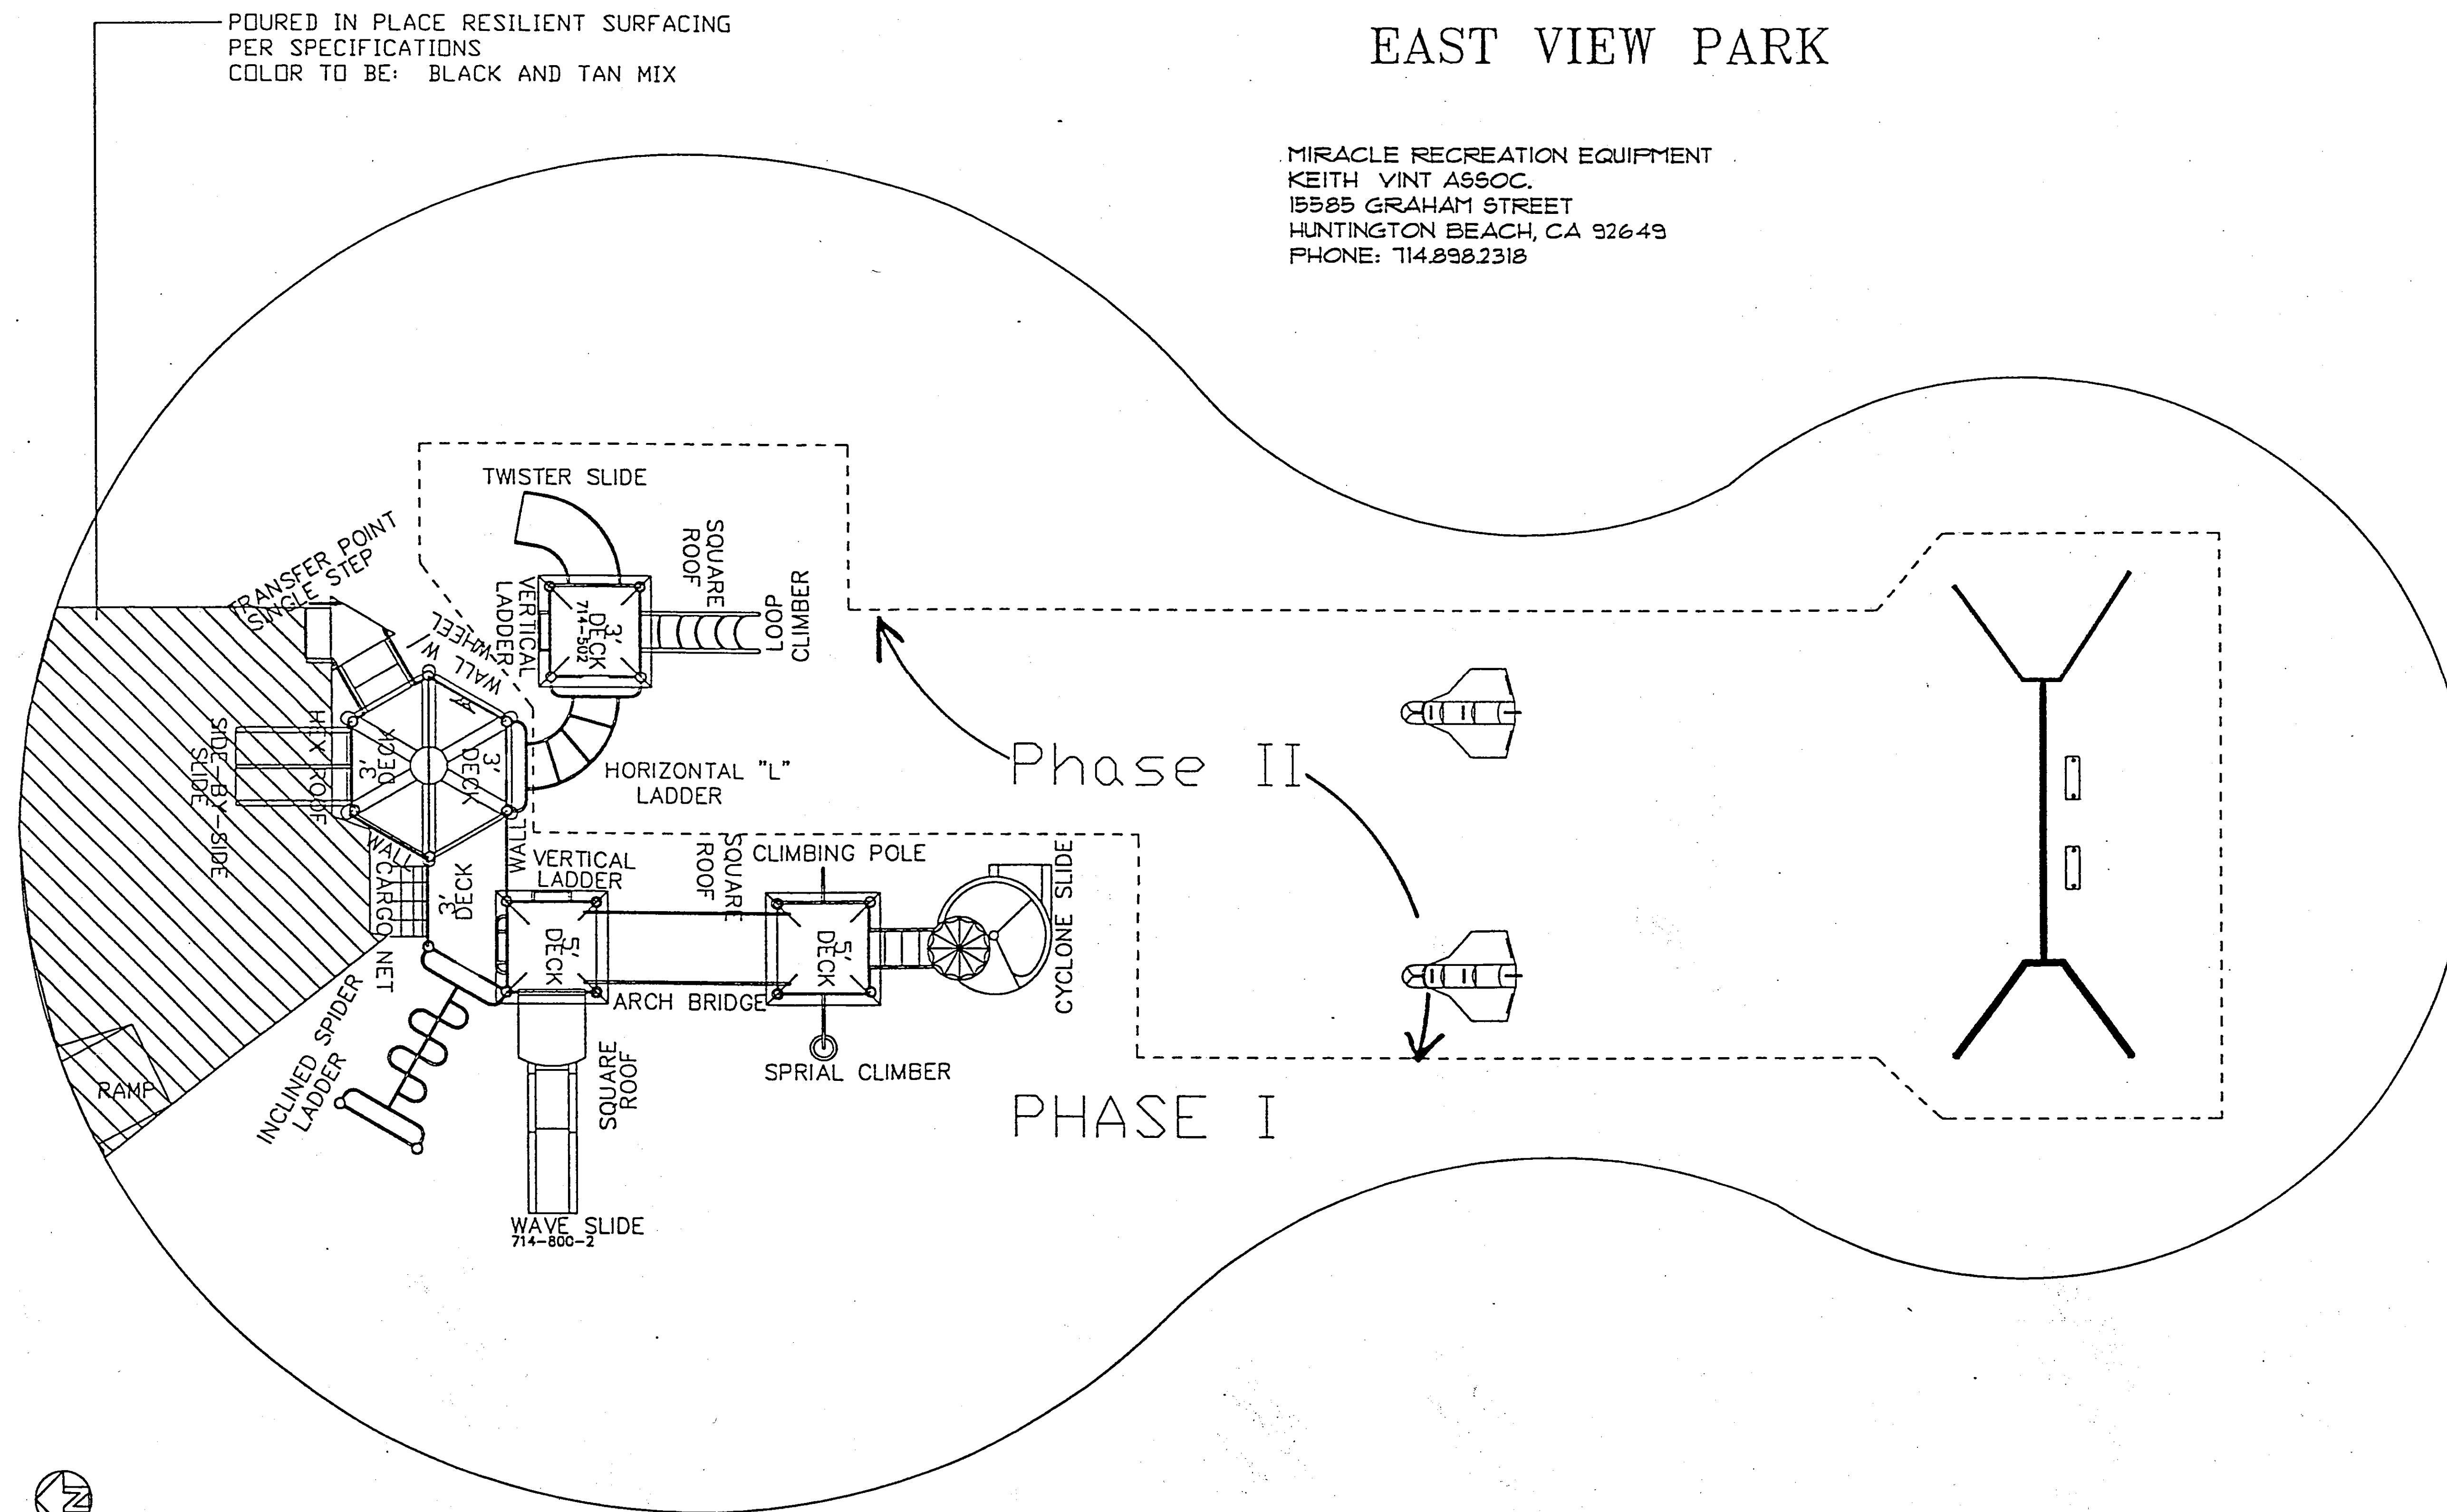

A

LANDSCAPE CONSTRUCTION 5 of 5
Eastview Park Tot Lot Renovation

BASI FILE CORP. IRVINE, CA
HANGER EFM28