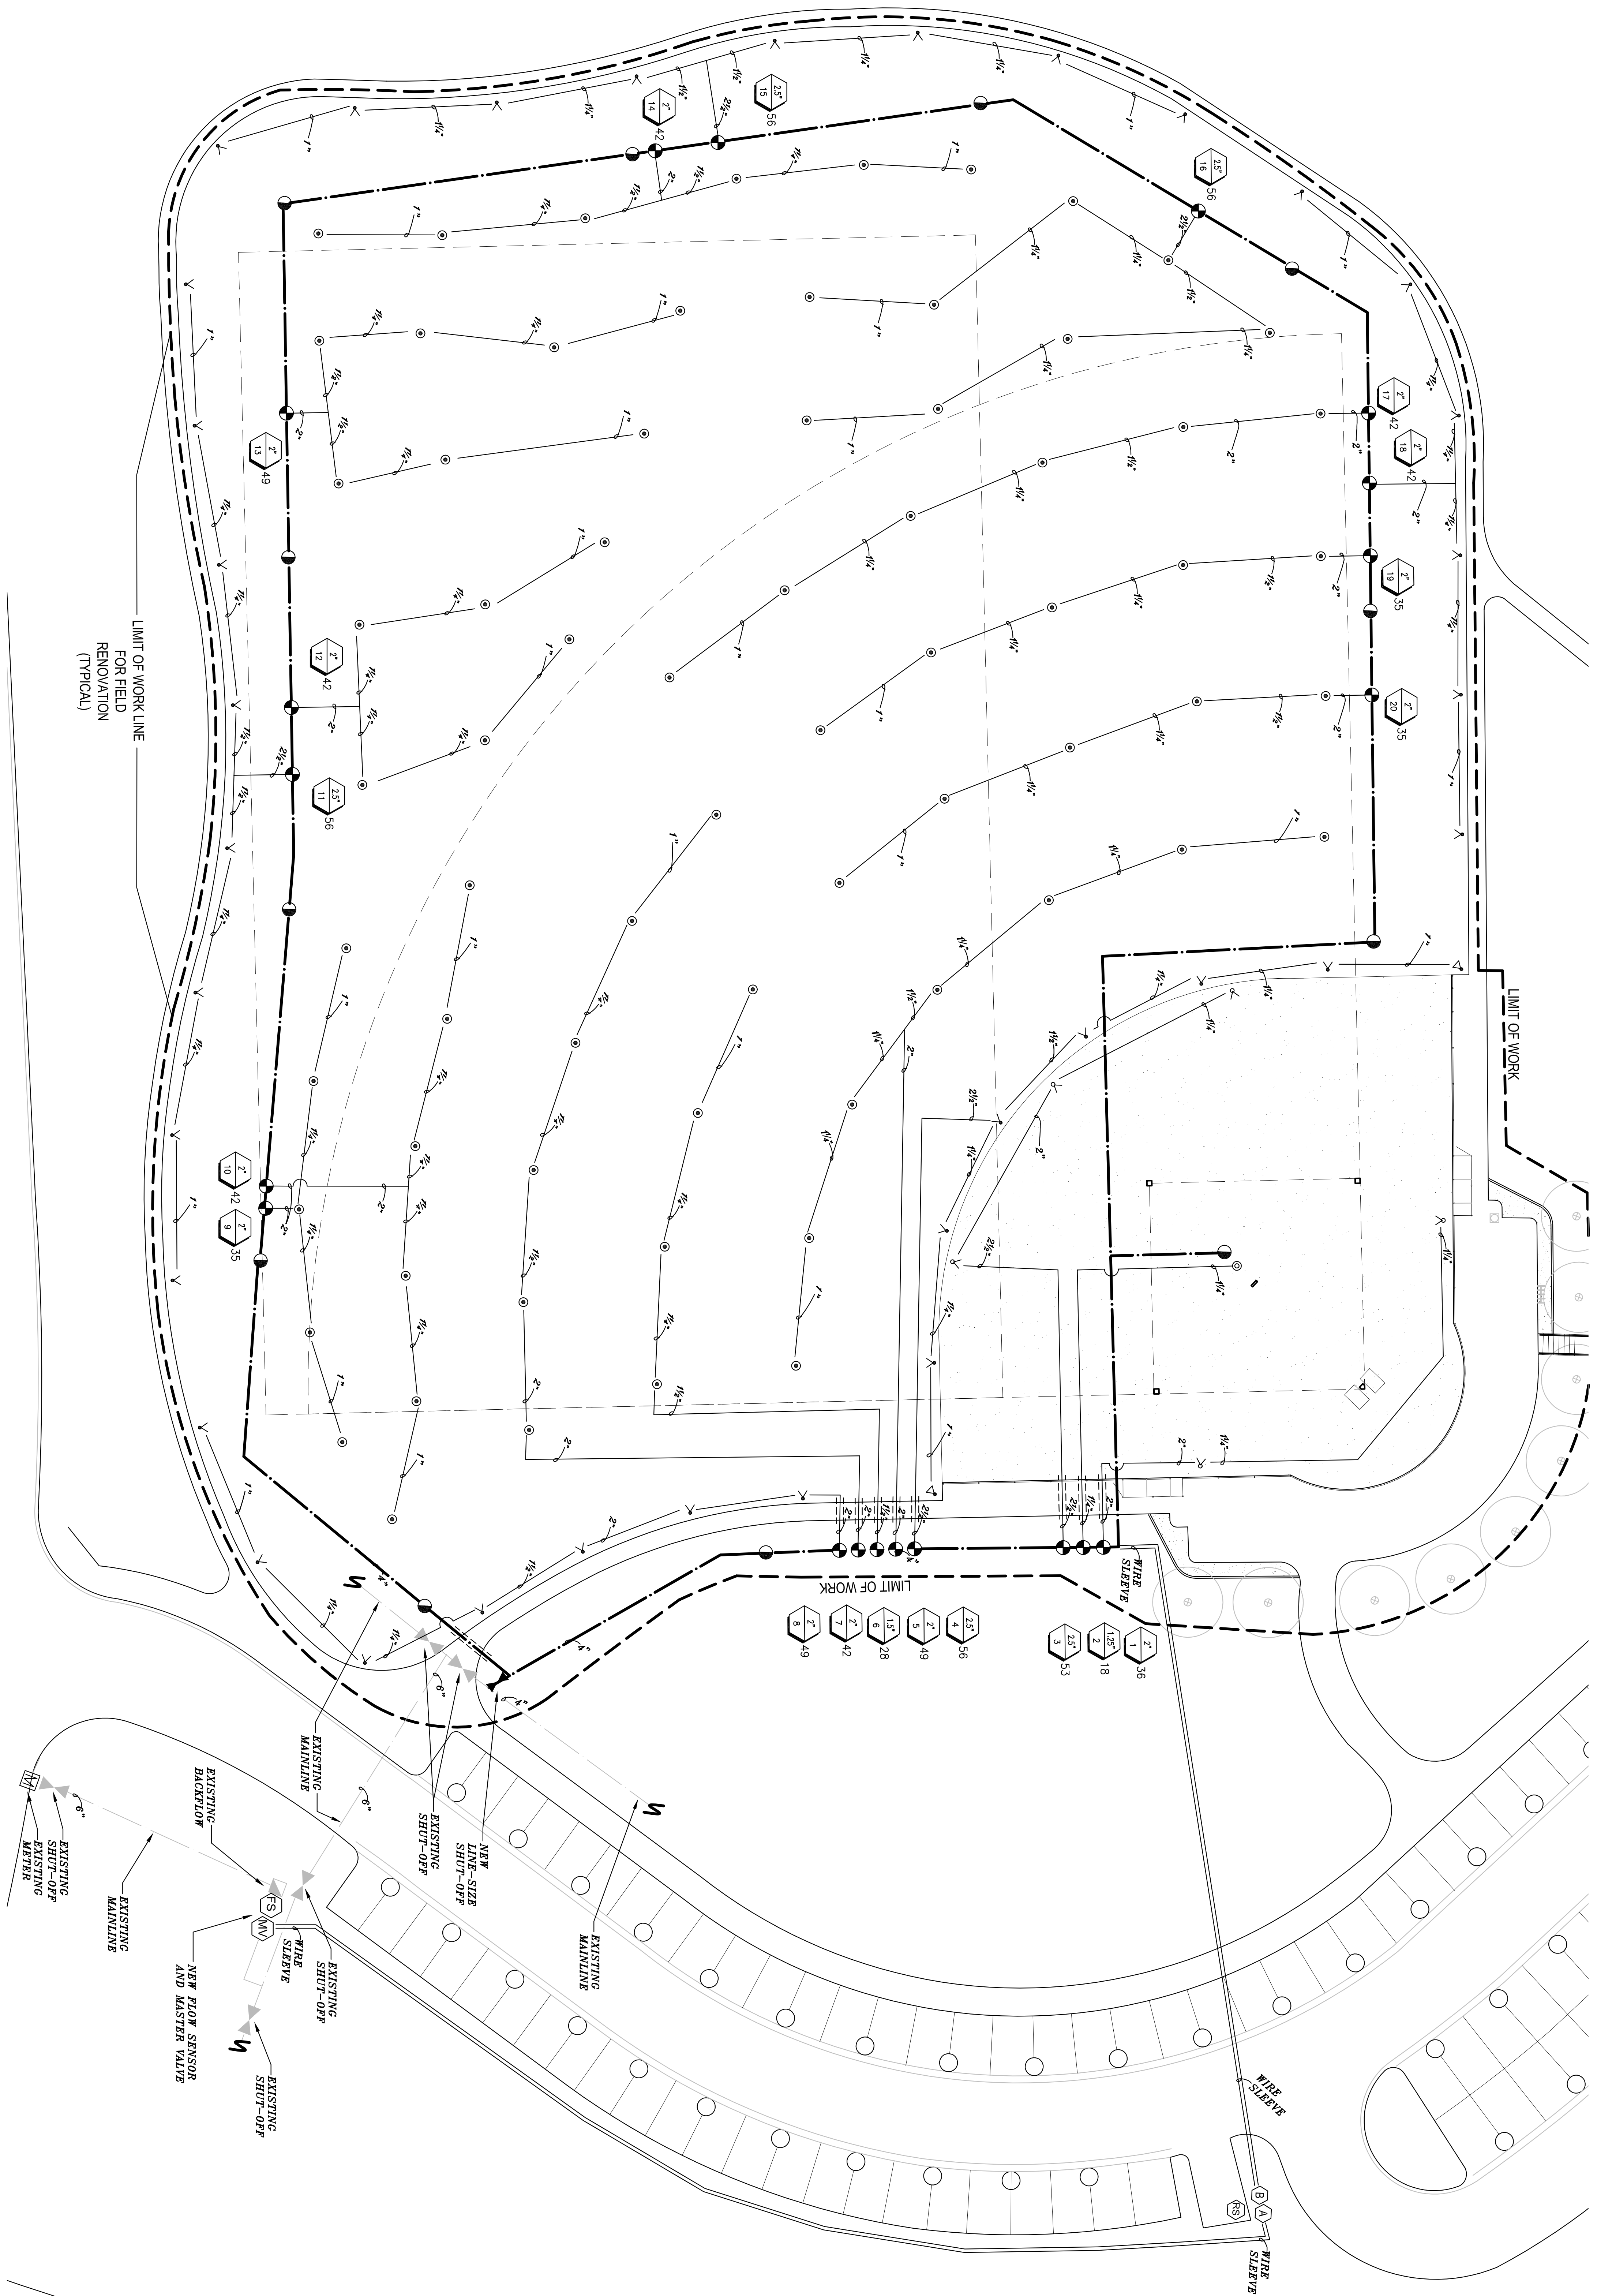


[illegible]

POINT-OF-CONNECTION

METER SIZE: EXISTING, SIZE UNKNOWN
STATIC PRESSURE (HIGH-LOW): STATIC 75-80 PS @ BACKFLOW INLET
67-72 PS @ BACKFLOW OUTLET
CONTACT: EMILIO BLANCO, CITY OF RIV. PUBLIC WORKS, (313) 544-6336
SYSTEM DESIGN PRESSURE: REFER TO PRESSURE LOSS CALCULATION,
SHEET 1-4.
THIS IS A PORTABLE SYSTEM.

PLANTING AREA AND PROPERTY LINE SHALL BE INSTALLED WITHIN PLANTING AREA WHEREVER RUN UNDER PAVING OR ACROSS LINES (TWICE THE DIAMETER OF THE

TE:

CONTRACTOR SHALL NOT INSTALL ANY VALVES OR QUICK COUPLERS IN HARDSCAPE AREAS. CONTRACTOR SHALL INSTALL THESE ITEMS IN PLANTER AREAS ONLY.

IRRIGATION NOTES:
SEE SHEET L-4 FOR IRRIGATION NOTES.

PRESSURE LOSS CALCULATION:
SEE SHEET L-4 FOR PRESSURE LOSS CALCULATION.

DIAL BEFORE YOU DIG
DIAL 8-1-1 FROM ANY PHONE OR
VIA WEB AT: <http://www.digalert.org/digexpress.asp>

PLAY IT SAFE.
DIAL BEFORE
YOU DIG!

AT LEAST
WORKING C
PRIOR
EXCAVATION

SERVING NINE SOUTHERN CALIFORNIA COUNTIES

REVIEW BY STAFF	BY	DATE
TRAFFIC		
WATER		
SEWER		
PLANNING		
APPROVED BY		
RAY HOLLAND DIRECTOR OF PUBLIC WORKS CITY OF RANCHO PALOS VERDES		
DATE		

[illegible]

SHEET TITLE

IRRIGATION PLAN

FRED HESSE JR. PARK
FIELD RENOVATION PROJECT
HAWTHORNE BLVD.
RANCHO PALOS VERDES, CA

[illegible]

REVISIONS	
1.	
2.	
3.	
4.	
5.	
6.	
7.	
8.	
DRAWN BY:	DH/BN
CHECKED BY:	LW
PROJECT NO.	0807
DATE:	12/17/2010

WITHERS & SANDGREN
LANDSCAPE ARCHITECTURE
& PLANNING
P.O. BOX 276
MONTROSE, CA 91021-0276
(818) 291-0200
(818) 882-8394 Fax
DELIVERIES
20948 TULSA STREET
CHATSWORTH, CA 91311
mail@wITHERSandsandgren.com







**Withers
Sandgren**
Landscape
Architecture

Q

Landscape
Architecture

Sandgren

Withers

1000000

1881