


NOTES

Refer to Landscape Detail Sheet L-18 for Planting Instructions


All areas not otherwise noted shall be planted to Meadow Hydroseed, See Sheet L-5

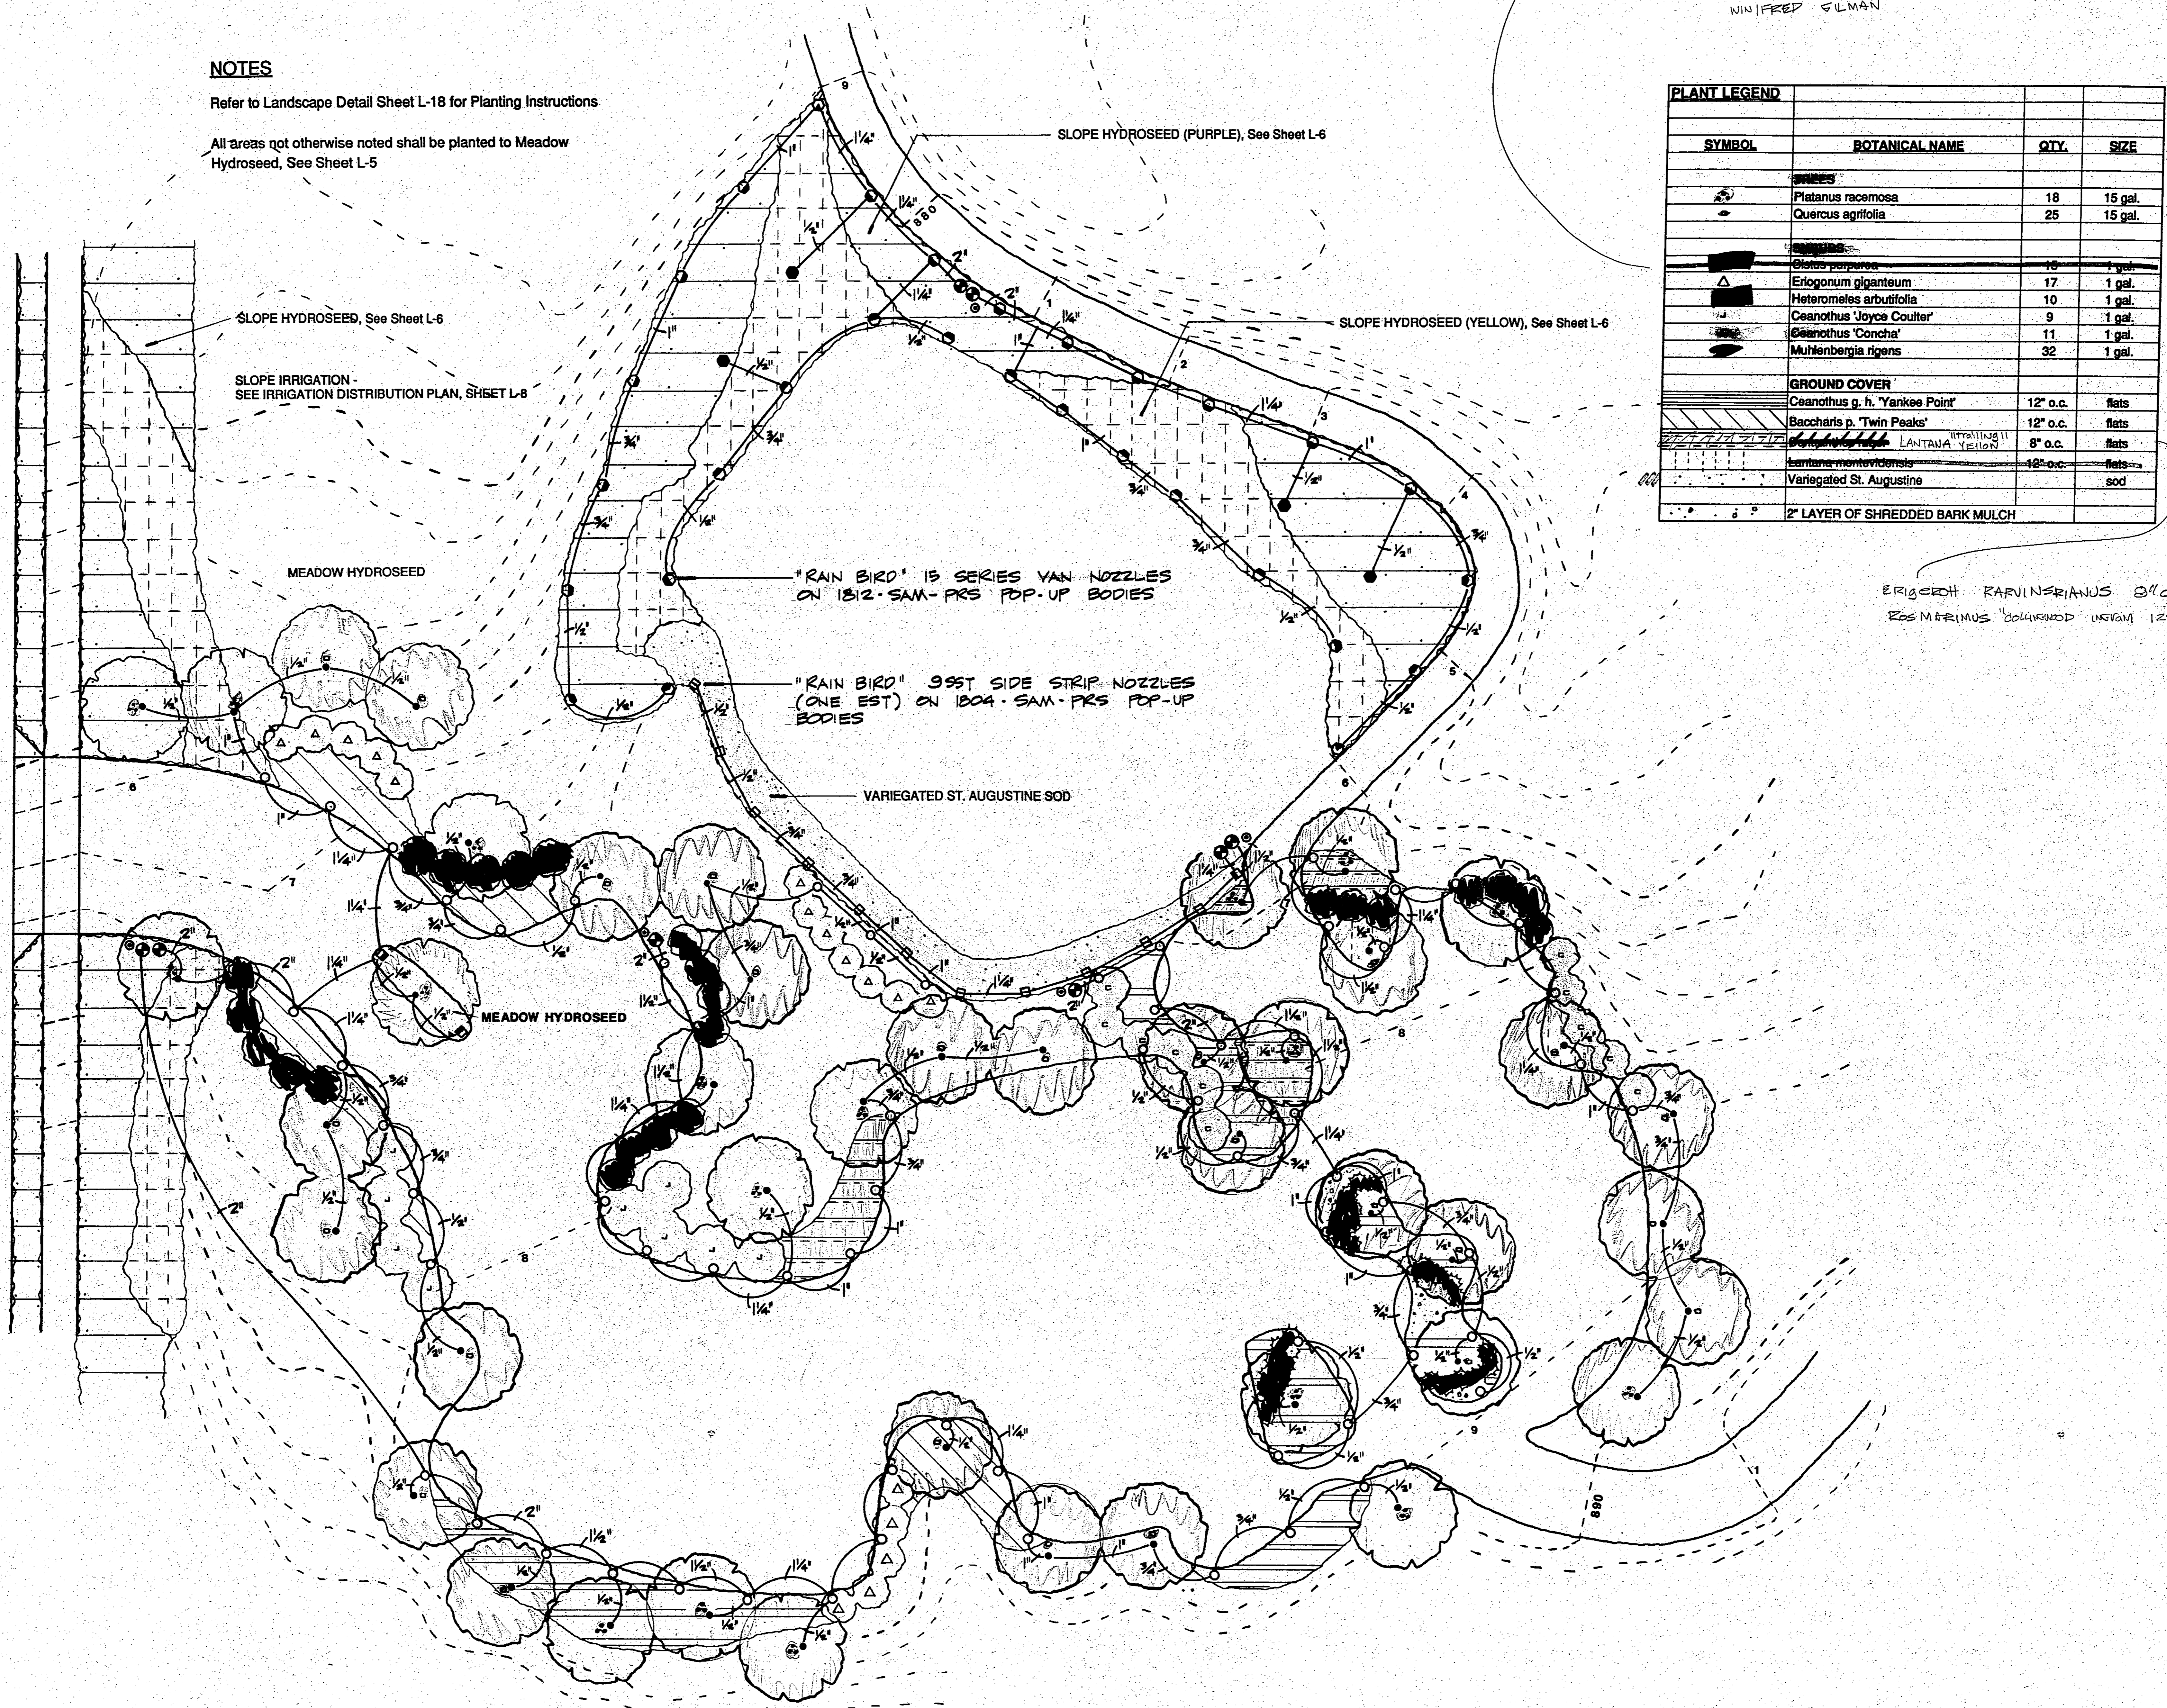

RECKELL A. CORDIFOLIA 3 - 1 gal
 RHAMNUS CALIFORNICA 4 - 1 gal
 EVE CASE
 SALVIA CLEVELANDII 8 - 1 gal
 WINIFRED GILMAN

PLANT LEGEND			
SYMBOL	BOTANICAL NAME	QTY.	SIZE
○	Platanus racemosa	18	15 gal.
●	Quercus agrifolia	25	15 gal.
□	ERIGONUM		
△	ERIGONUM giganteum	17	1 gal.
◻	Heteromeles arbutifolia	10	1 gal.
◻	Ceanothus 'Joyce Coulter'	9	1 gal.
◻	Ceanothus 'Concha'	11	1 gal.
◻	Muhlenbergia rigens	32	1 gal.
GROUND COVER			
▨	Ceanothus g. h. 'Yankee Point'	12'	o.c. flats
▨	Baccharis p. 'Twin Peaks'	12'	o.c. flats
▨	ERIGONUM giganteum LANTANA yellow	8'	o.c. flats
▨	lantana montevidensis	10'	o.c. flats
▨	Variegated St. Augustine		sod
2" LAYER OF SHREDDED BARK MULCH			

ERIGONUM RAVINSTRANUS 3" o.c.
 ROS MARINUS 12" o.c. x 12" o.c.

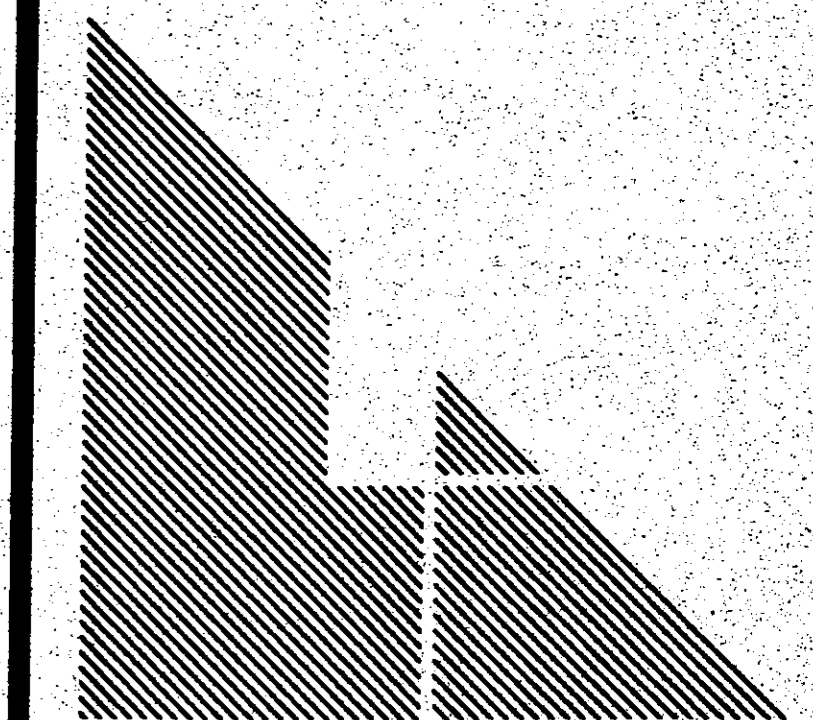

LAND IMAGES
 LANDSCAPE ARCHITECTURE

14025 PANAY WAY
 MARINA DEL REY
 CALIFORNIA 90292
 (310) 822-0043


PROJECT
LOWER HESSE PARK

City of Rancho Palos Verdes

SHEET DESCRIPTION
PARKING/PICNIC AREA PLAN

REVISION DESCRIPTION

△	
△	
△	
△	
△	

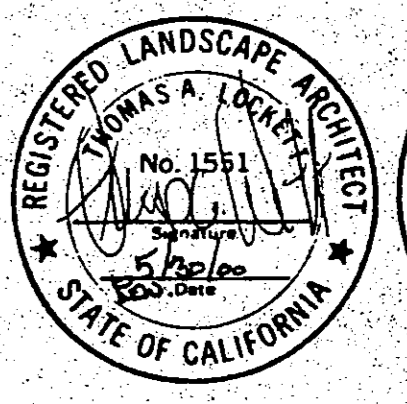

JOB NO. 7030
 DATE JUNE 1, 1998
 SCALE 1" = 10'

SHEET
L-10
 OF L-20 NORTH

