

|              |                        | A                    | B                                                          | C       | D                                              | E                                | F                                                           | G                                    | H                                                              | J                                                               | K                                                                         | L                                                                                    |                                        |                                        |                                             |                                              |              |  |
|--------------|------------------------|----------------------|------------------------------------------------------------|---------|------------------------------------------------|----------------------------------|-------------------------------------------------------------|--------------------------------------|----------------------------------------------------------------|-----------------------------------------------------------------|---------------------------------------------------------------------------|--------------------------------------------------------------------------------------|----------------------------------------|----------------------------------------|---------------------------------------------|----------------------------------------------|--------------|--|
|              |                        | ROOM FINISH SCHEDULE |                                                            |         |                                                |                                  |                                                             |                                      |                                                                |                                                                 |                                                                           |                                                                                      |                                        |                                        |                                             |                                              |              |  |
| ROOM NUMBERS | DESCRIPTION            | FLOORS               |                                                            | BASES   |                                                | WAINSCOTS                        |                                                             | WALLS                                |                                                                | CEILING                                                         |                                                                           | PAINT                                                                                |                                        | SPACING OF 2 X 2'S<br>CEILING STRIPING | ROUGH CEILING HEIGHT<br>TO BOTTOM OF JOISTS | REMARKS                                      | ROOM NUMBERS |  |
|              |                        | RESILIENT            | TERRAZZO<br>CERAMIC TILE<br>WOOD<br>CEMENT<br>CARPET (INC) | TOP SET | METAL<br>WOOD<br>TERRAZZO<br>CERAMIC<br>CEMENT | WOOD<br>TERRAZZO<br>CERAMIC TILE | PLASTER<br>BRICK<br>PLYWOOD<br>ACOUSTICAL TILES<br>CONCRETE | GLAZED PREFAB PANELS<br>GYPSUM BOARD | PLASTER<br>ACOUSTICAL TILES<br>GYPSUM BOARD<br>EXPOSED CONSTR. | CEILING TLM<br>PERFORATED METAL PANELS<br>PLYWOOD<br>INSULATION | WALLS                                                                     |                                                                                      | CEILING                                |                                        |                                             |                                              |              |  |
|              |                        |                      |                                                            |         |                                                |                                  |                                                             |                                      |                                                                |                                                                 | PLASTER<br>BRICK<br>PLYWOOD<br>ACOUSTICAL TILES<br>CONCRETE<br>GYPSUM BD. | PLASTER<br>ACOUSTICAL TILES<br>GYPSUM BOARD<br>EXPOSED CONSTR.<br>METAL PANELS - FA. | WOOD<br>PLYWOOD<br>INTERIOR WOOD DOORS |                                        |                                             |                                              |              |  |
| A-1          | MULTI-PURPOSE ROOM     | ●                    | ●                                                          | ●       |                                                |                                  |                                                             |                                      |                                                                |                                                                 |                                                                           |                                                                                      |                                        | 9'-0"                                  |                                             |                                              | A-1          |  |
| A-2          | WORK ROOM              | ●                    | ●                                                          | ●       |                                                |                                  |                                                             |                                      |                                                                |                                                                 |                                                                           |                                                                                      |                                        | 9'-0"                                  |                                             |                                              | A-2          |  |
| A-3          | SECRETARY              | ●                    | ●                                                          | ●       |                                                |                                  |                                                             |                                      |                                                                |                                                                 |                                                                           |                                                                                      |                                        | 9'-0"                                  |                                             |                                              | A-3          |  |
| A-4          | OFFICE                 | ●                    | ●                                                          | ●       |                                                |                                  |                                                             |                                      |                                                                |                                                                 |                                                                           |                                                                                      |                                        | 9'-0"                                  |                                             |                                              | A-4          |  |
| A-5          | OFFICE                 | ●                    | ●                                                          | ●       |                                                |                                  |                                                             |                                      |                                                                |                                                                 |                                                                           |                                                                                      |                                        | 9'-0"                                  |                                             |                                              | A-5          |  |
| A-6          | REST ROOM              | ●                    | ●                                                          | ●       |                                                |                                  |                                                             |                                      |                                                                |                                                                 |                                                                           |                                                                                      |                                        | 9'-0"                                  |                                             |                                              | A-6          |  |
| A-7          | TOILET                 | ●                    | ●                                                          | ●       |                                                |                                  |                                                             |                                      |                                                                |                                                                 |                                                                           |                                                                                      |                                        | 9'-0"                                  |                                             |                                              | A-7          |  |
| B-1          | CLASS ROOM             |                      | ●                                                          | ●       |                                                |                                  |                                                             |                                      |                                                                |                                                                 |                                                                           |                                                                                      |                                        | 9'-0"                                  |                                             |                                              | B-1          |  |
| B-2          | CLASS ROOM             |                      | ●                                                          | ●       |                                                |                                  |                                                             |                                      |                                                                |                                                                 |                                                                           |                                                                                      |                                        | 9'-0"                                  |                                             |                                              | B-2          |  |
| B-3          | CLASS ROOM             |                      | ●                                                          | ●       |                                                |                                  |                                                             |                                      |                                                                |                                                                 |                                                                           |                                                                                      |                                        | 9'-0"                                  |                                             |                                              | B-3          |  |
| C-1          | CLASS ROOM             |                      | ●                                                          | ●       |                                                |                                  |                                                             |                                      |                                                                |                                                                 |                                                                           |                                                                                      |                                        | 9'-0"                                  |                                             |                                              | C-1          |  |
| C-2          | CLASS ROOM             |                      | ●                                                          | ●       |                                                |                                  |                                                             |                                      |                                                                |                                                                 |                                                                           |                                                                                      |                                        | 9'-0"                                  |                                             |                                              | C-2          |  |
| C-3          | CLASS ROOM             |                      | ●                                                          | ●       |                                                |                                  |                                                             |                                      |                                                                |                                                                 |                                                                           |                                                                                      |                                        | 9'-0"                                  |                                             |                                              | C-3          |  |
| D-1          | CLASS ROOM             |                      | ●                                                          | ●       |                                                |                                  |                                                             |                                      |                                                                |                                                                 |                                                                           |                                                                                      |                                        | 9'-0"                                  |                                             |                                              | D-1          |  |
| D-2          | CLASS ROOM             |                      | ●                                                          | ●       |                                                |                                  |                                                             |                                      |                                                                |                                                                 |                                                                           |                                                                                      |                                        | 9'-0"                                  |                                             |                                              | D-2          |  |
| D-3          | CLASS ROOM             |                      | ●                                                          | ●       |                                                |                                  |                                                             |                                      |                                                                |                                                                 |                                                                           |                                                                                      |                                        | 9'-0"                                  |                                             |                                              | D-3          |  |
| E-1          | KINDERGARTEN CLASSROOM | ●                    | ●                                                          | ●       |                                                |                                  |                                                             |                                      |                                                                |                                                                 |                                                                           |                                                                                      |                                        | 9'-0"                                  |                                             |                                              | E-1          |  |
| E-2          | GIRL'S TOILET          |                      | ●                                                          | ●       |                                                |                                  |                                                             |                                      |                                                                |                                                                 |                                                                           |                                                                                      |                                        | 9'-0"                                  |                                             |                                              | E-2          |  |
| E-3          | BOYS' TOILET           |                      | ●                                                          | ●       |                                                |                                  |                                                             |                                      |                                                                |                                                                 |                                                                           |                                                                                      |                                        | 9'-0"                                  |                                             |                                              | E-3          |  |
| E-4          | MEN'S TOILET           |                      | ●                                                          | ●       |                                                |                                  |                                                             |                                      |                                                                |                                                                 |                                                                           |                                                                                      |                                        | 9'-0"                                  |                                             |                                              | E-4          |  |
| E-5          | WOMEN'S TOILET         |                      | ●                                                          | ●       |                                                |                                  |                                                             |                                      |                                                                |                                                                 |                                                                           |                                                                                      |                                        | 9'-0"                                  |                                             |                                              | E-5          |  |
| E-6          | TOILET-KINDERGARTEN    | ●                    | ●                                                          | ●       |                                                |                                  |                                                             |                                      |                                                                |                                                                 |                                                                           |                                                                                      |                                        | 9'-0"                                  |                                             |                                              | E-6          |  |
| E-7          | TOILET-KINDERGARTEN    | ●                    | ●                                                          | ●       |                                                |                                  |                                                             |                                      |                                                                |                                                                 |                                                                           |                                                                                      |                                        | 9'-0"                                  |                                             |                                              | E-7          |  |
| E-8          | ALCOVE-KINDERGARTEN    | ●                    | ●                                                          | ●       |                                                |                                  |                                                             |                                      |                                                                |                                                                 |                                                                           |                                                                                      |                                        | 9'-0"                                  |                                             |                                              | E-8          |  |
| E-9          | CUSTODIAN              |                      | ●                                                          | ●       |                                                |                                  |                                                             |                                      |                                                                |                                                                 |                                                                           |                                                                                      |                                        | 9'-0"                                  |                                             |                                              | E-9          |  |
| E-10         | ELECT. PANEL DOOR      |                      | ●                                                          | ●       |                                                |                                  |                                                             |                                      |                                                                |                                                                 |                                                                           |                                                                                      |                                        | *                                      |                                             | * 8'-0" MIN. TO 8'-6" MAX. - CEG 90/10 2"x2" | E-10         |  |

See Remark\* Column

Asphalt tile

Vinyl tile

Vinyl asbestos tile

Rubber tile

Rubber top set base

Vinyl top set base

Flush

Hardwood

Portland cement plaster

Keene cement plaster

Sand finish plaster

Acoustical plaster (integral color)

Hard troweled smooth plaster

Over plywood

Over plaster

Over gypsum board

On stripping

Over brick (prepared by sizing)

Slow burning

1 hr. U.L. approved fire resistive

Glass fiber

Insulation 1 1/2 inch batts in ceiling - (EXISTING)

Insulation 1 inch batts between roof rafters with sag wires.

Above 7'-0" ±

Plastic trim at ceiling for acoustical tiles

EXISTING MATERIALS

PAINTING ABBREVIATION LEGEND

AP - Acrylic paint

CF - Clear varnish finish

EG - Eggshell gloss enamel

FA - Factory applied finish

FE - Factory applied enamel (Acoustical tiles)

FG - Full gloss enamel

FP - Flat wall paint

LOS - Lead and oil stain with varnish

SG - Semi-gloss enamel

IC - INTEGRAL COLOR

GENERAL FINISH NOTES

A Provide metal plaster screeds on all plaster termini.

B Unless otherwise shown, provide plaster screeds to terminate plaster abutting another material.

C Provide corner beads at all "outside" corners of interior plaster walls, interior door and window plaster reveals, etc.

D Where called for, stripping for plywood finish shall be spaced at 16" o.c. horizontally and 4" o.c. vertically, unless otherwise shown.

E Exterior plaster and/or interior plaster over plywood sheathing shall be applied over self-furring metal lath.

F Interior plaster in all toilet rooms shall be applied over metal lath.


G Interior plaster in all shower areas shall be applied over metal lath.

H In rooms where hardwood veneered plywood is called for on walls, all wood cabinets, door and window wood frames, wood casing, wood trim, wood moldings, wood doors and other exposed wood shall be hardwood to match the wall veneered plywood and shall be finished to match.

I Hollow metal doors, pressed steel frames, steel window frames, exposed steel and interior face of exterior wood doors as applicable are to receive semi-gloss enamel paint unless otherwise noted.

J One hour separation - plaster or 5/8" gypsum board (both faces) to underside of roof sheathing. See details for materials. Where gypsum boards are used, tape all joints.

K Two hour separation - 1" unsanded wood fiber gypsum plaster (both faces) to underside of roof sheathing.

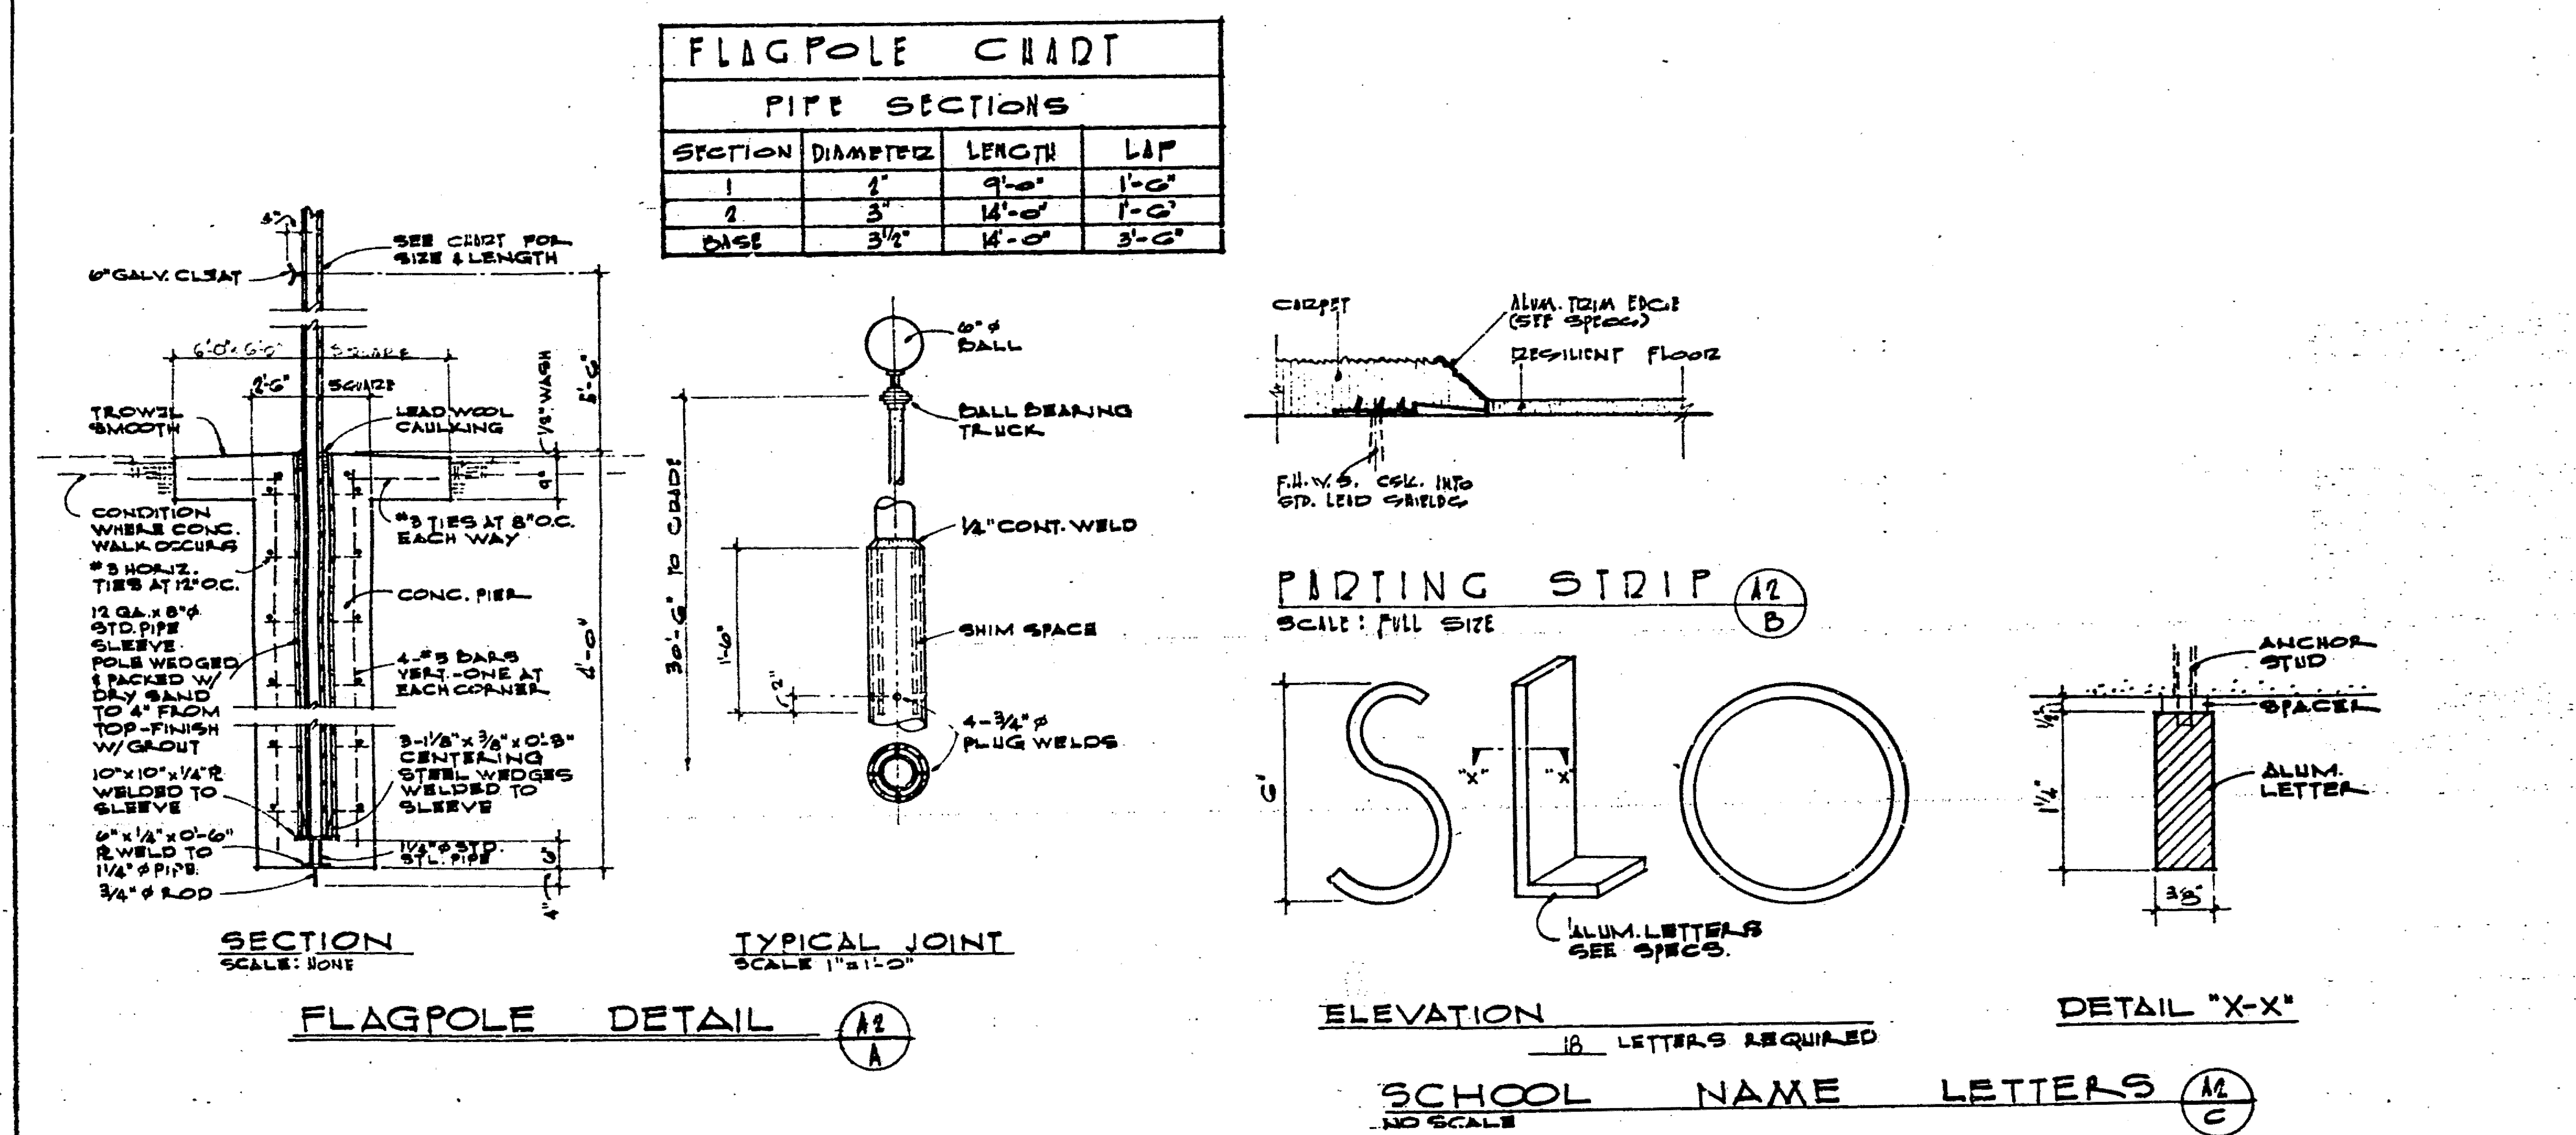

GENERAL NOTES

ALL BUILDINGS ARE PORTABLE UNITS PRESENTLY LOCATED AT PALMS VERDES HIGH SCHOOL. THEY ARE TO BE MOVED TO NEW SITE AND MODIFIED AS SHOWN. UNITS WERE ORIGINALLY MANUFACTURED BY NORTHROP CORP. AND WERE APPROVED FOR CONSTRUCTION BY D.A.S. ON 26 MAR. 62 UNDER FILE NO. 21985.

RELOCATION OF BLDGS. MAY BE BY DISASSEMBLING AND REASSEMBLING AT NEW SITE OR BY MOVING INTACT AT OPTION OF CONTRACTOR. UNITS SHALL BE INSTALLED AT NEW LOCATION FREE OF DAMAGE OR WITH ALL DAMAGE FULLY REPAIRED.

EXISTING PLASTER DAMAGED OR REMOVED TO RELOCATE OR MODIFY UNITS SHALL BE REPLACED & REFINISHED WITH ALL JOINTS NEAT, SMOOTH & NOT FINALLY NOTICEABLE.

ALL NEW WINS. TO BE 3/8" STEEL STUDS EXCEPT AS NOTED. SPACING AS INDICATED. EXISTING UNITS MAY BE NOTED FINISH TO BE 5/8" IF 2" TYPICAL WITH ALL JOINTS TAPED & SEALED.

EXISTING CHIMNEYS & TACKS TO BE USED WHEREVER PRACTICAL IF INSUFFICIENT TO PROVIDE FOR ALL LOCATIONS INDICATED THEN FURNISH NEW BODIES AS REQUIRED.

DELIVER TO OWNER UNDAUNAGED TO BE STORED FOR FUTURE USE ALL PREPARED PARTITIONS REMOVED FROM USE.

CONTRACTOR TO VERIFY ALL DIMENSIONS AT THE JOB

FINISH SCHEDULE - GENERAL NOTES

LADERA LINDA 4-200L

PALMS VERDES PENINSULA UNIFIED SCHOOL DISTRICT ROLLING HILLS CALIFORNIA

DATE 21 NOV 66

DR. G. HAYES

CHECKED BY

JOB NO. 66-6

OF SHEETS

A-2