



PROPOSED FLOORPLAN

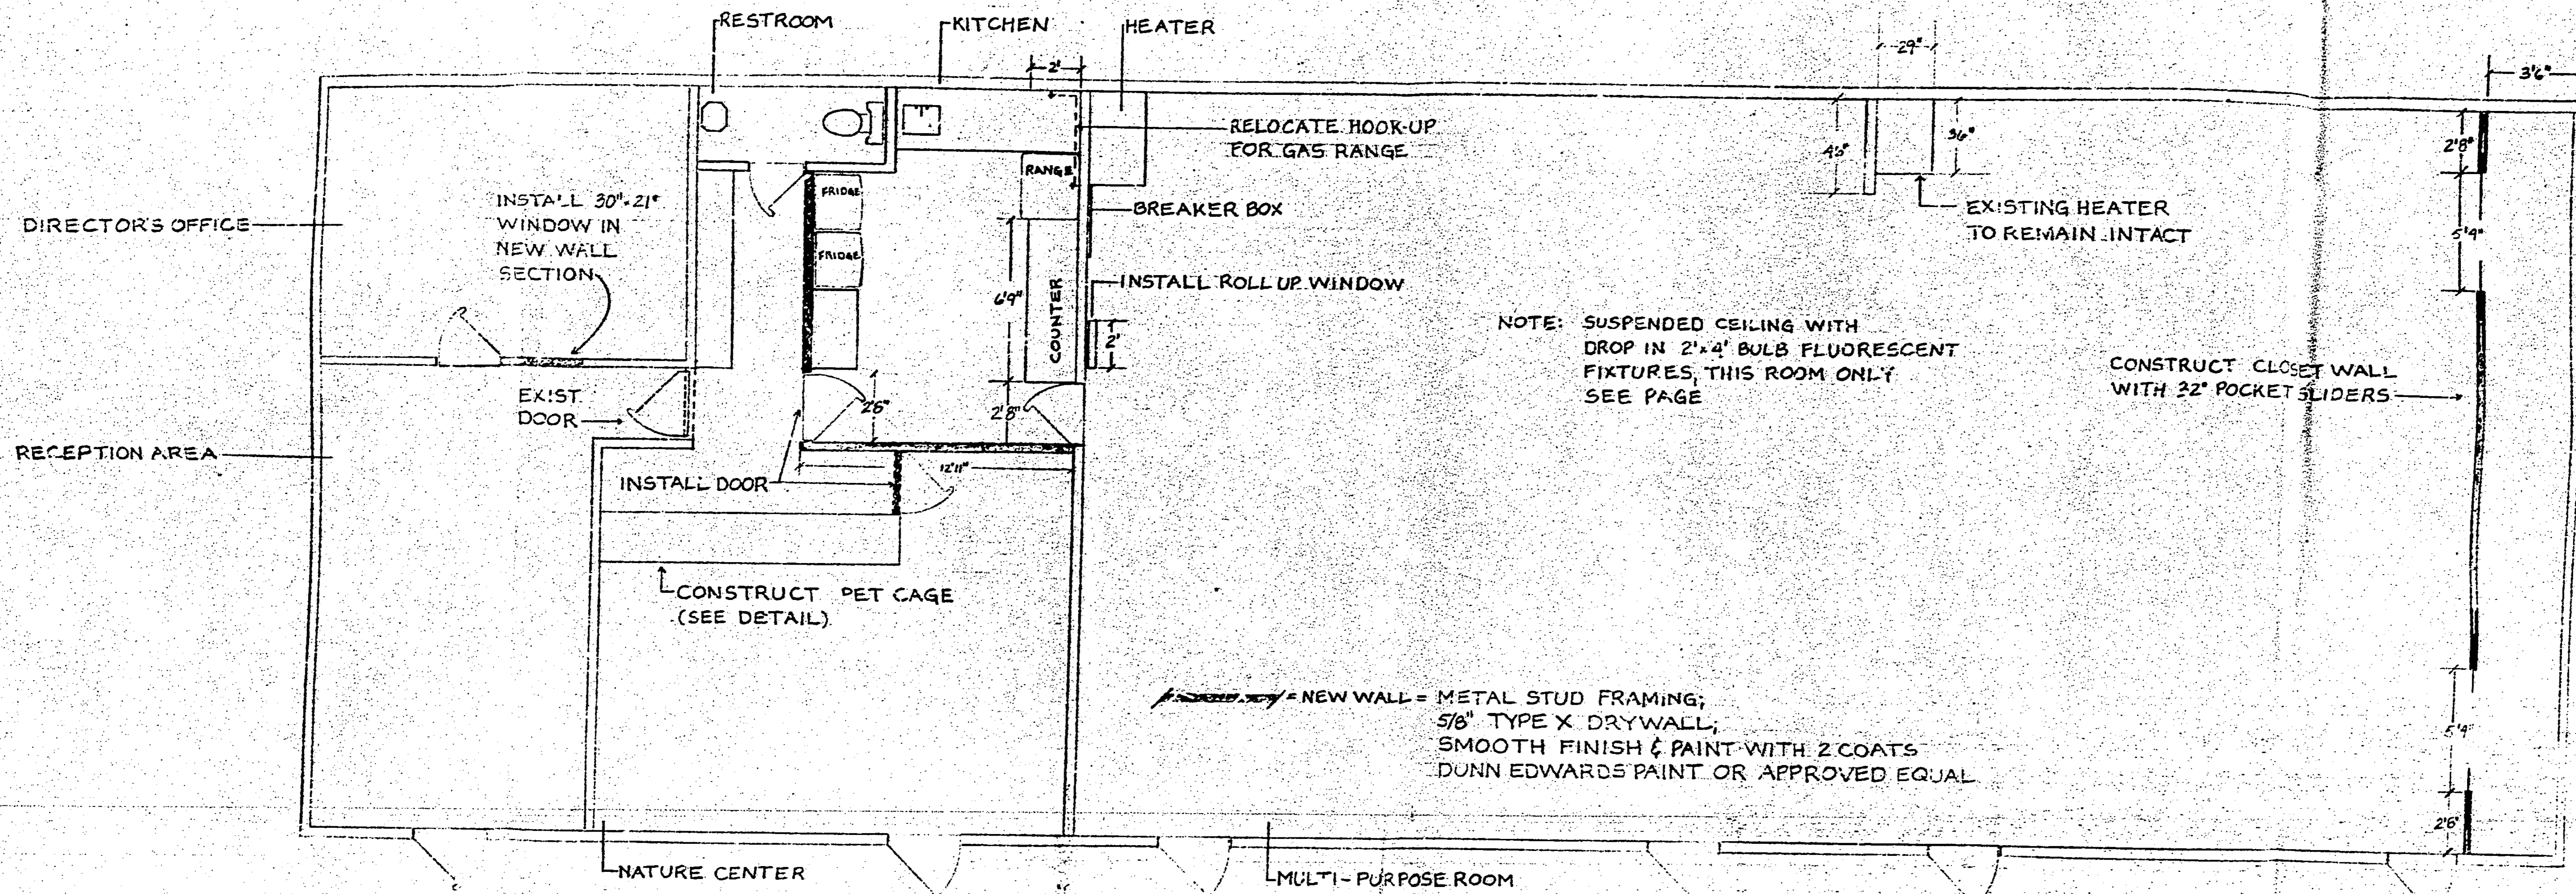

EXISTING FLOORPLAN

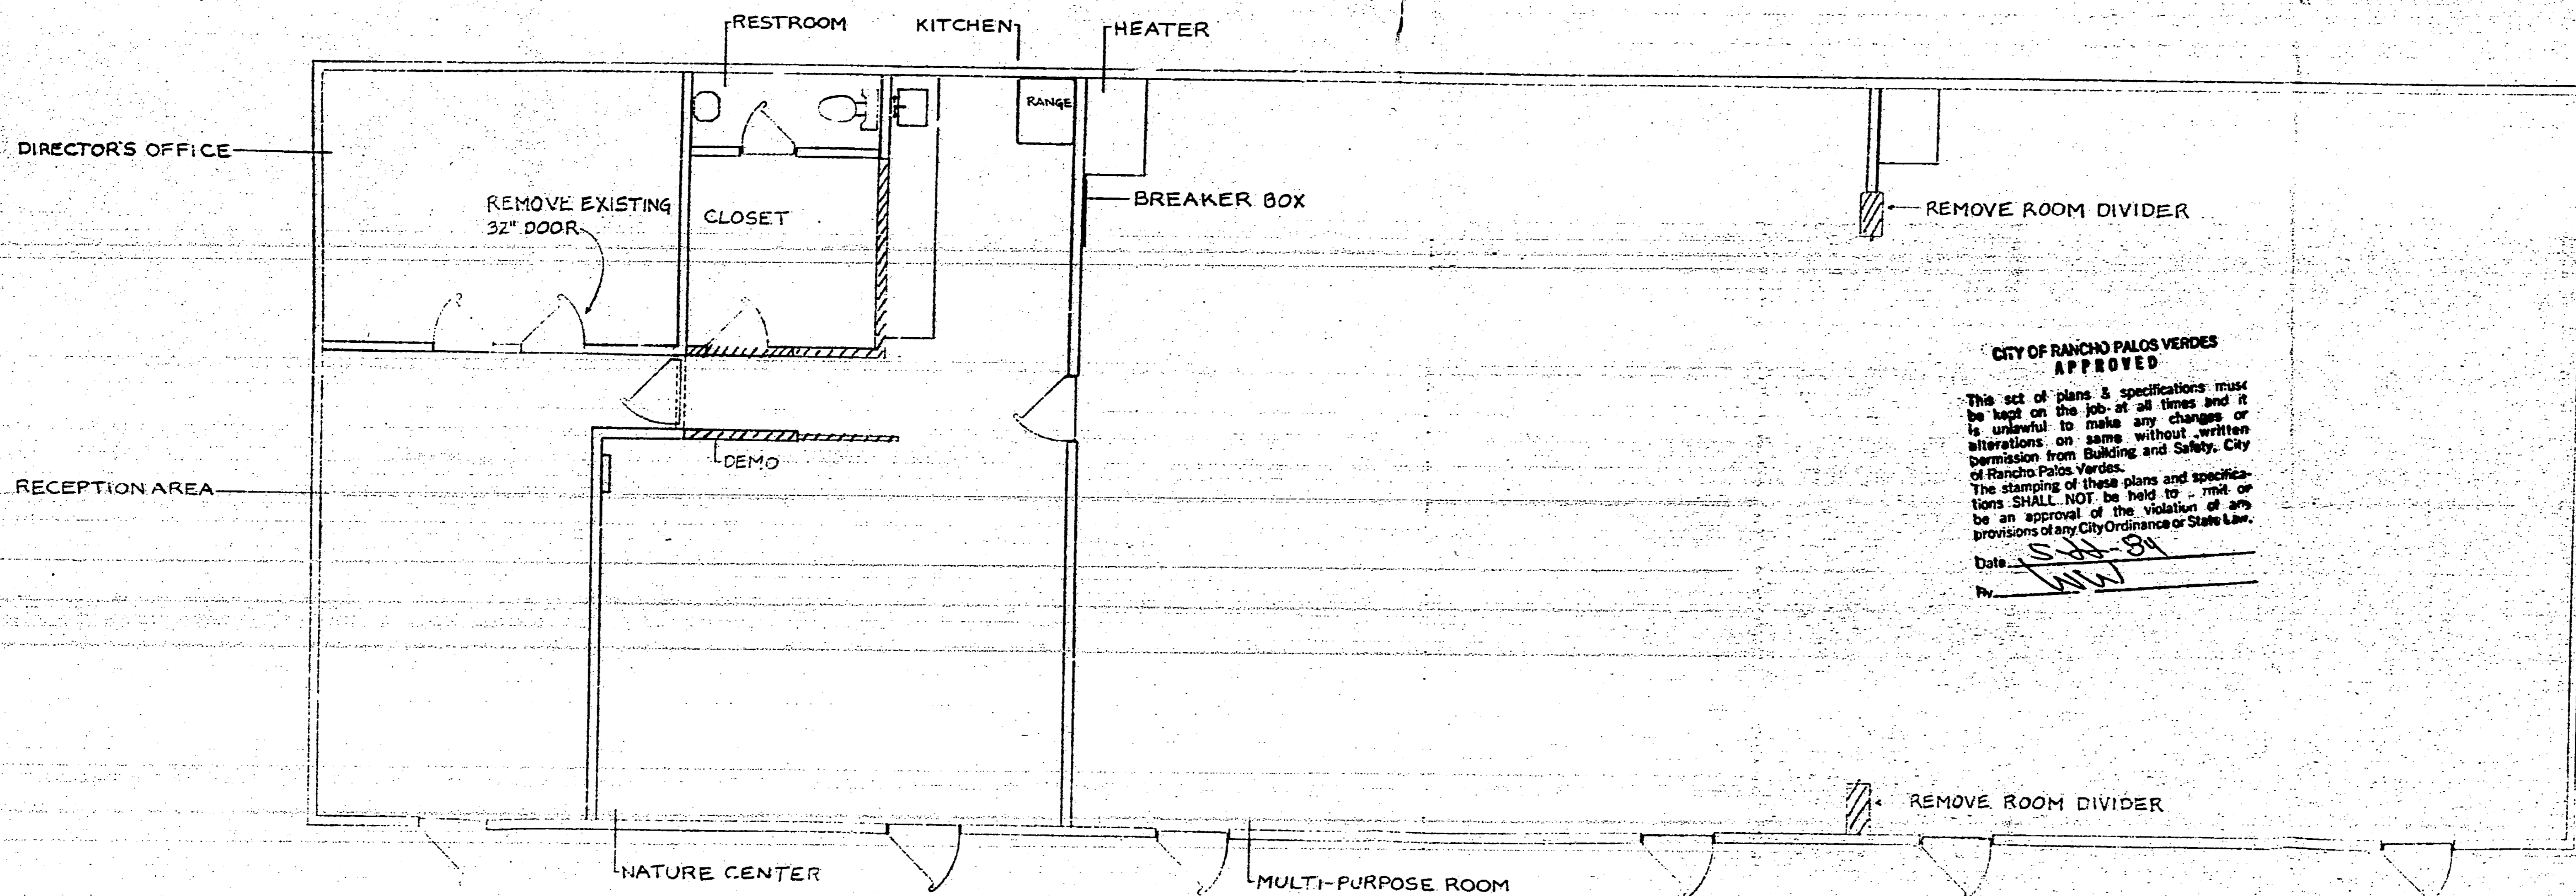

REVISIONS	BY

LADERA LINDA COMMUNITY CENTER
32201 FORRESTAL DRIVE
RANCHO PALOS VERDES, CA, 90274

DRAWN	W. WARRINER
CHECKED	
DATE	
SCALE	
JOB NO.	
SHEET	
OF	SHEETS