



- 1. text
- 2. dimension
- 3. wall
- 4. door/window
- 5. masonry
- 6. hatch
- 7. boiler
- 8. detail gpd
- 9. note kpp
- 10. scratch

Ron Yeo, Architect Inc. expressly reserves the right to make changes to this plan at any time without notice. This plan is to be used in accordance with the permit and contract documents of Ron Yeo, Architect Inc.

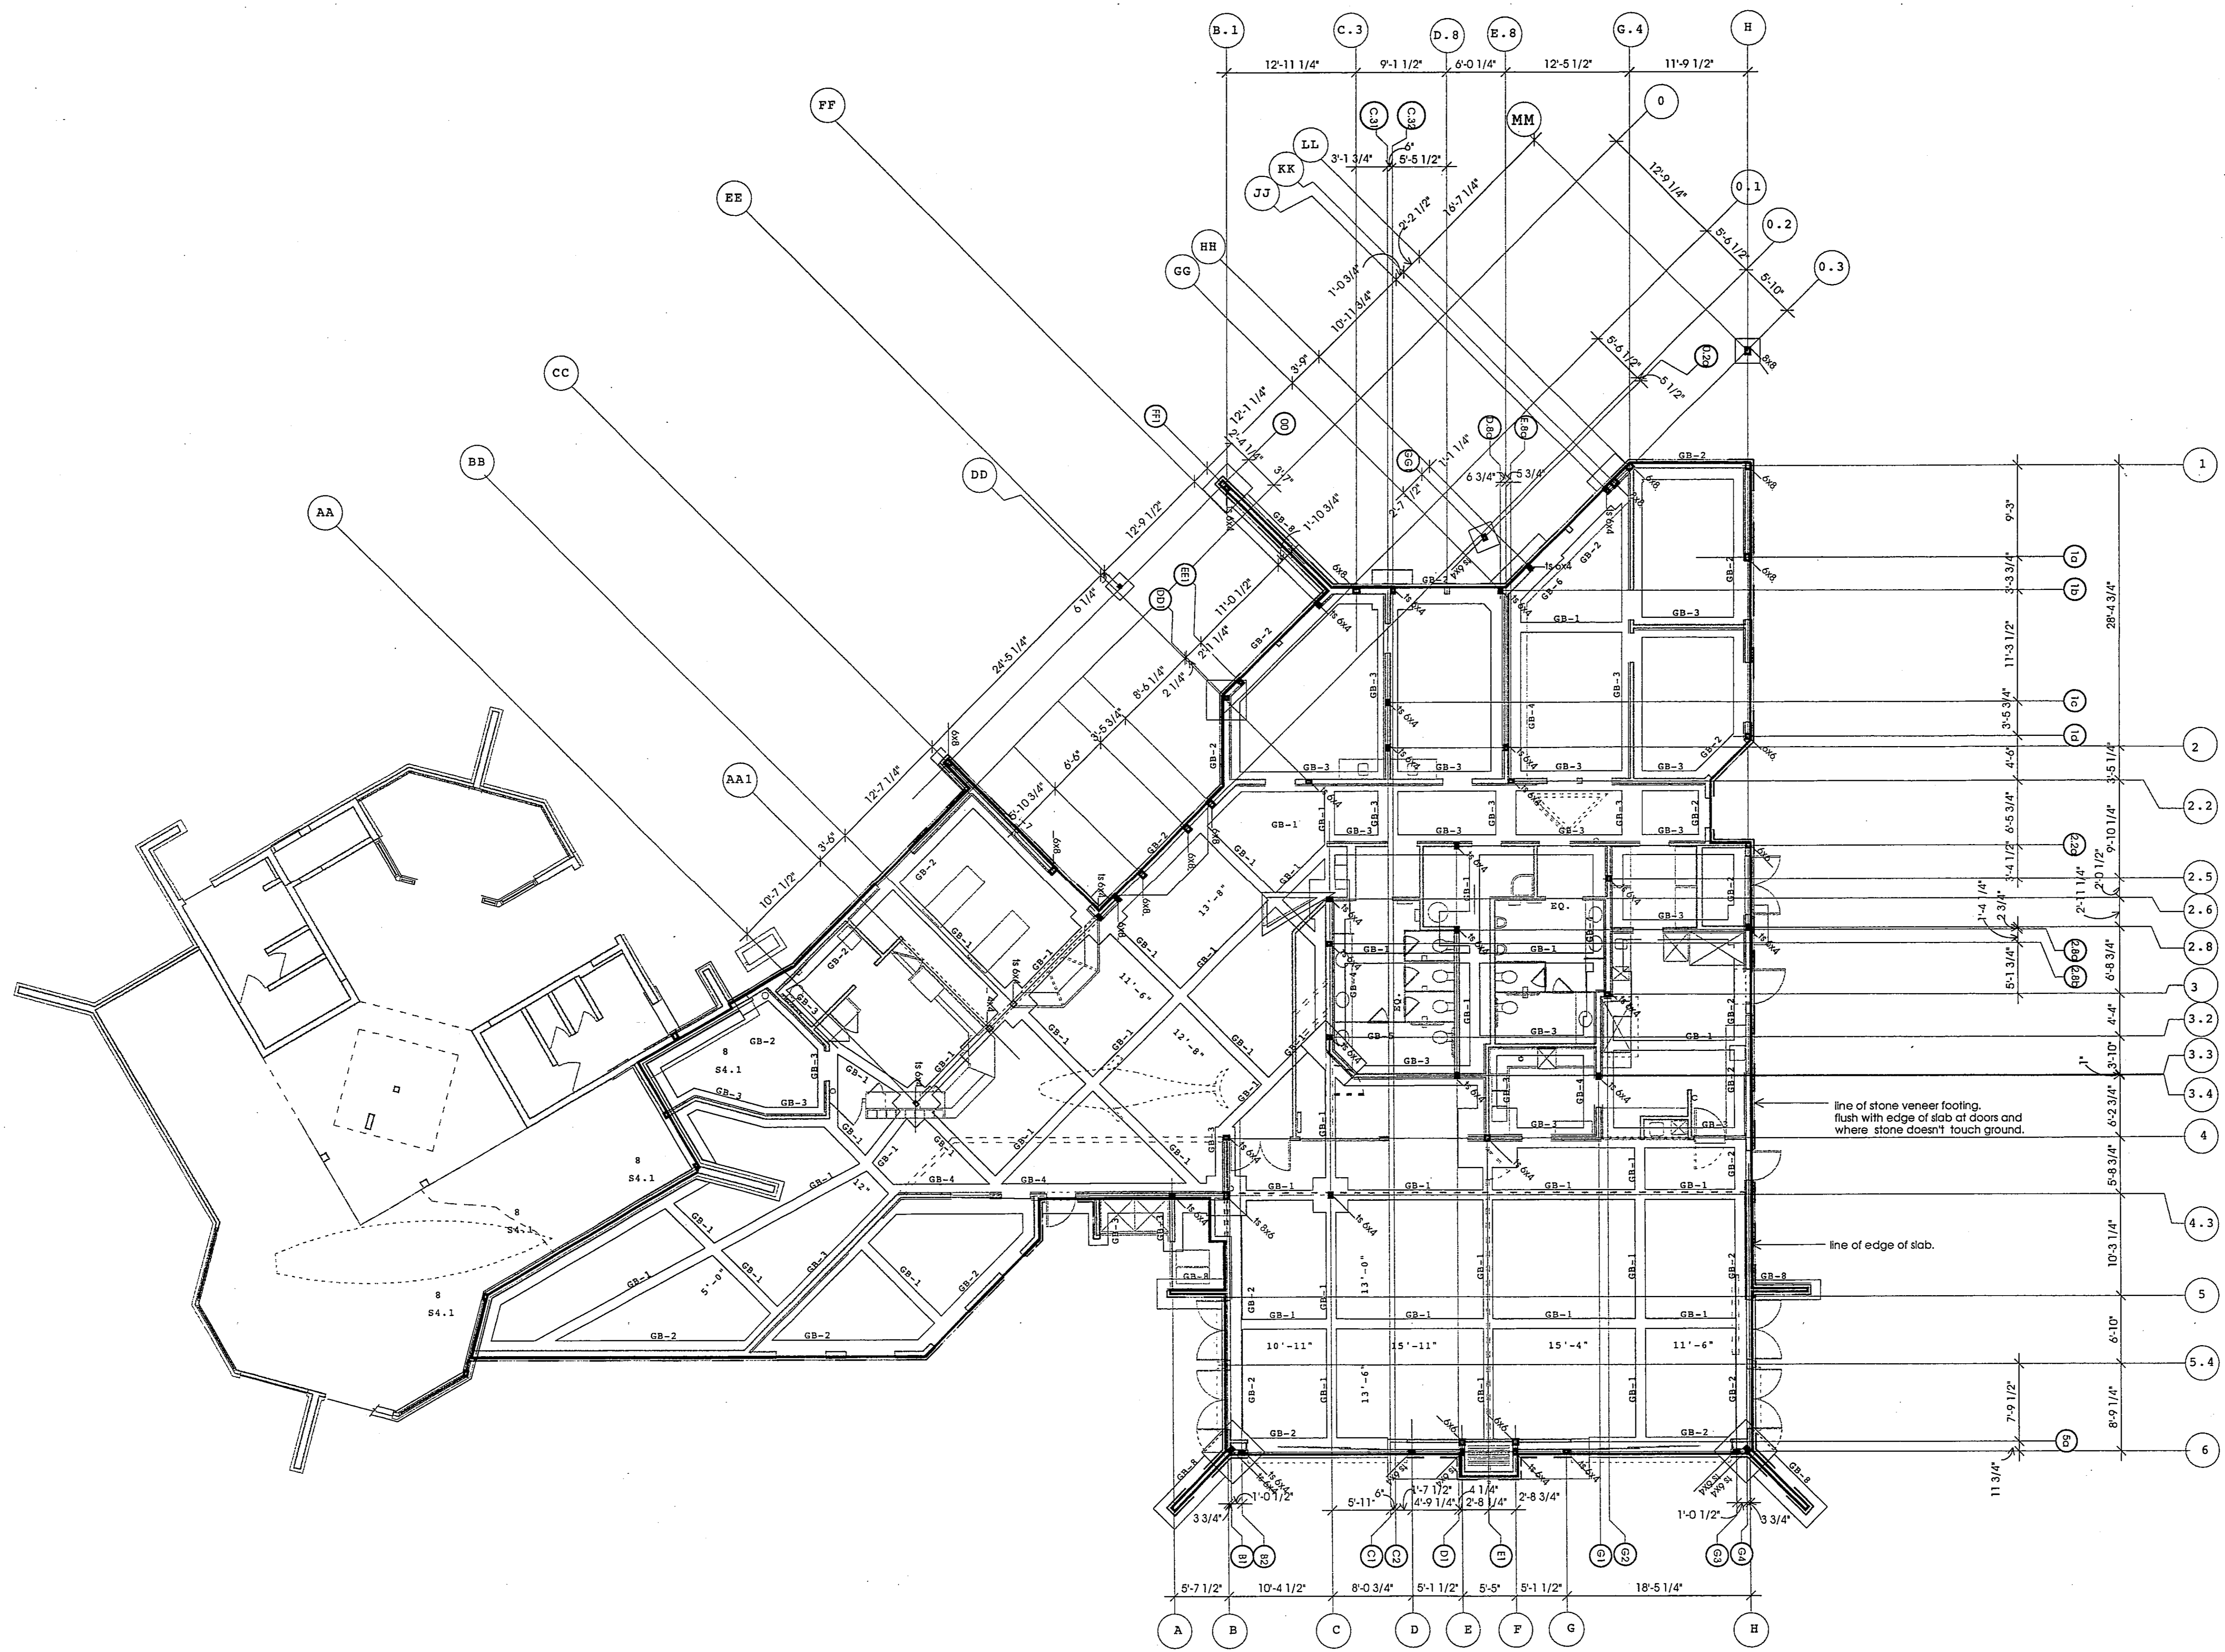

RON YEO, FAIA ARCHITECT, INC.
 500 JASMINE AVENUE, CORONA DEL MAR
 CALIFORNIA 92625 P-949-644-8111 F-949-644-0449
 PATRICK MARR, AIA, PE, ASSOCIATE ARCHITECT

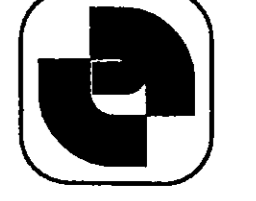

12/23/03 update revisions

POINT VICENTE INTERPRETIVE
 CENTER EXPANSION
 31501 Palos Verdes Drive West
 Rancho Palos Verdes, CA

**Dimensioned
 Foundation
 Anchorbolt
 Plan**

| | |
|----------|--------------|
| DRAWN | PM/IMG |
| CHECKED | RY |
| DATE | 2/1/99 |
| SCALE | 1/8" = 1'-0" |
| JOB. NO. | 95-120 |
| SHEET | |

D-6

PIC EXPANSION Building Plans
 Construction Set
 12/23/03