



DETAIL TITLE Scale: 1/1/2" = 1'-0" 6

DETAIL TITLE Scale: 1/1/2" = 1'-0" 7

MIGRATION MAP SEATWALL Scale: 1" = 1'-0" 12

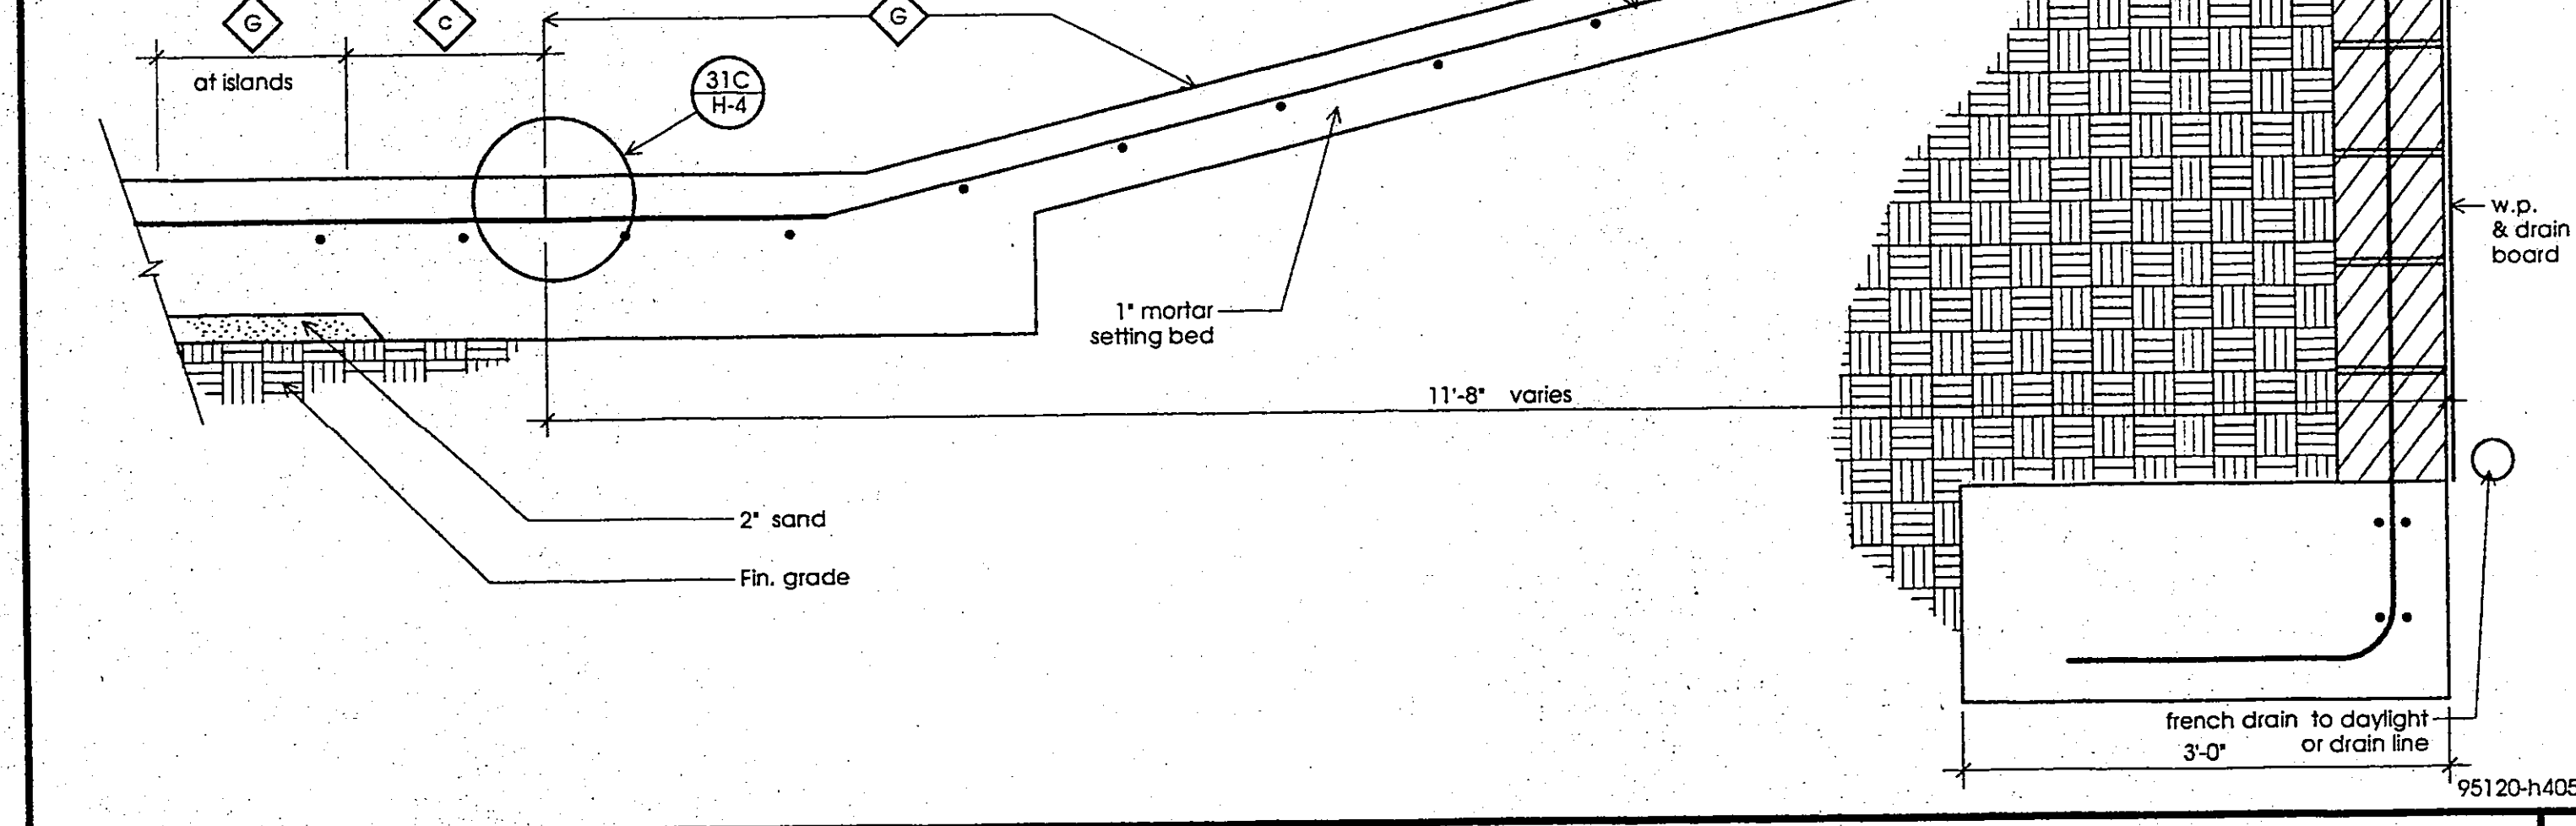

CARPET LAYOUT Scale: 1/4" = 1'-0" 18

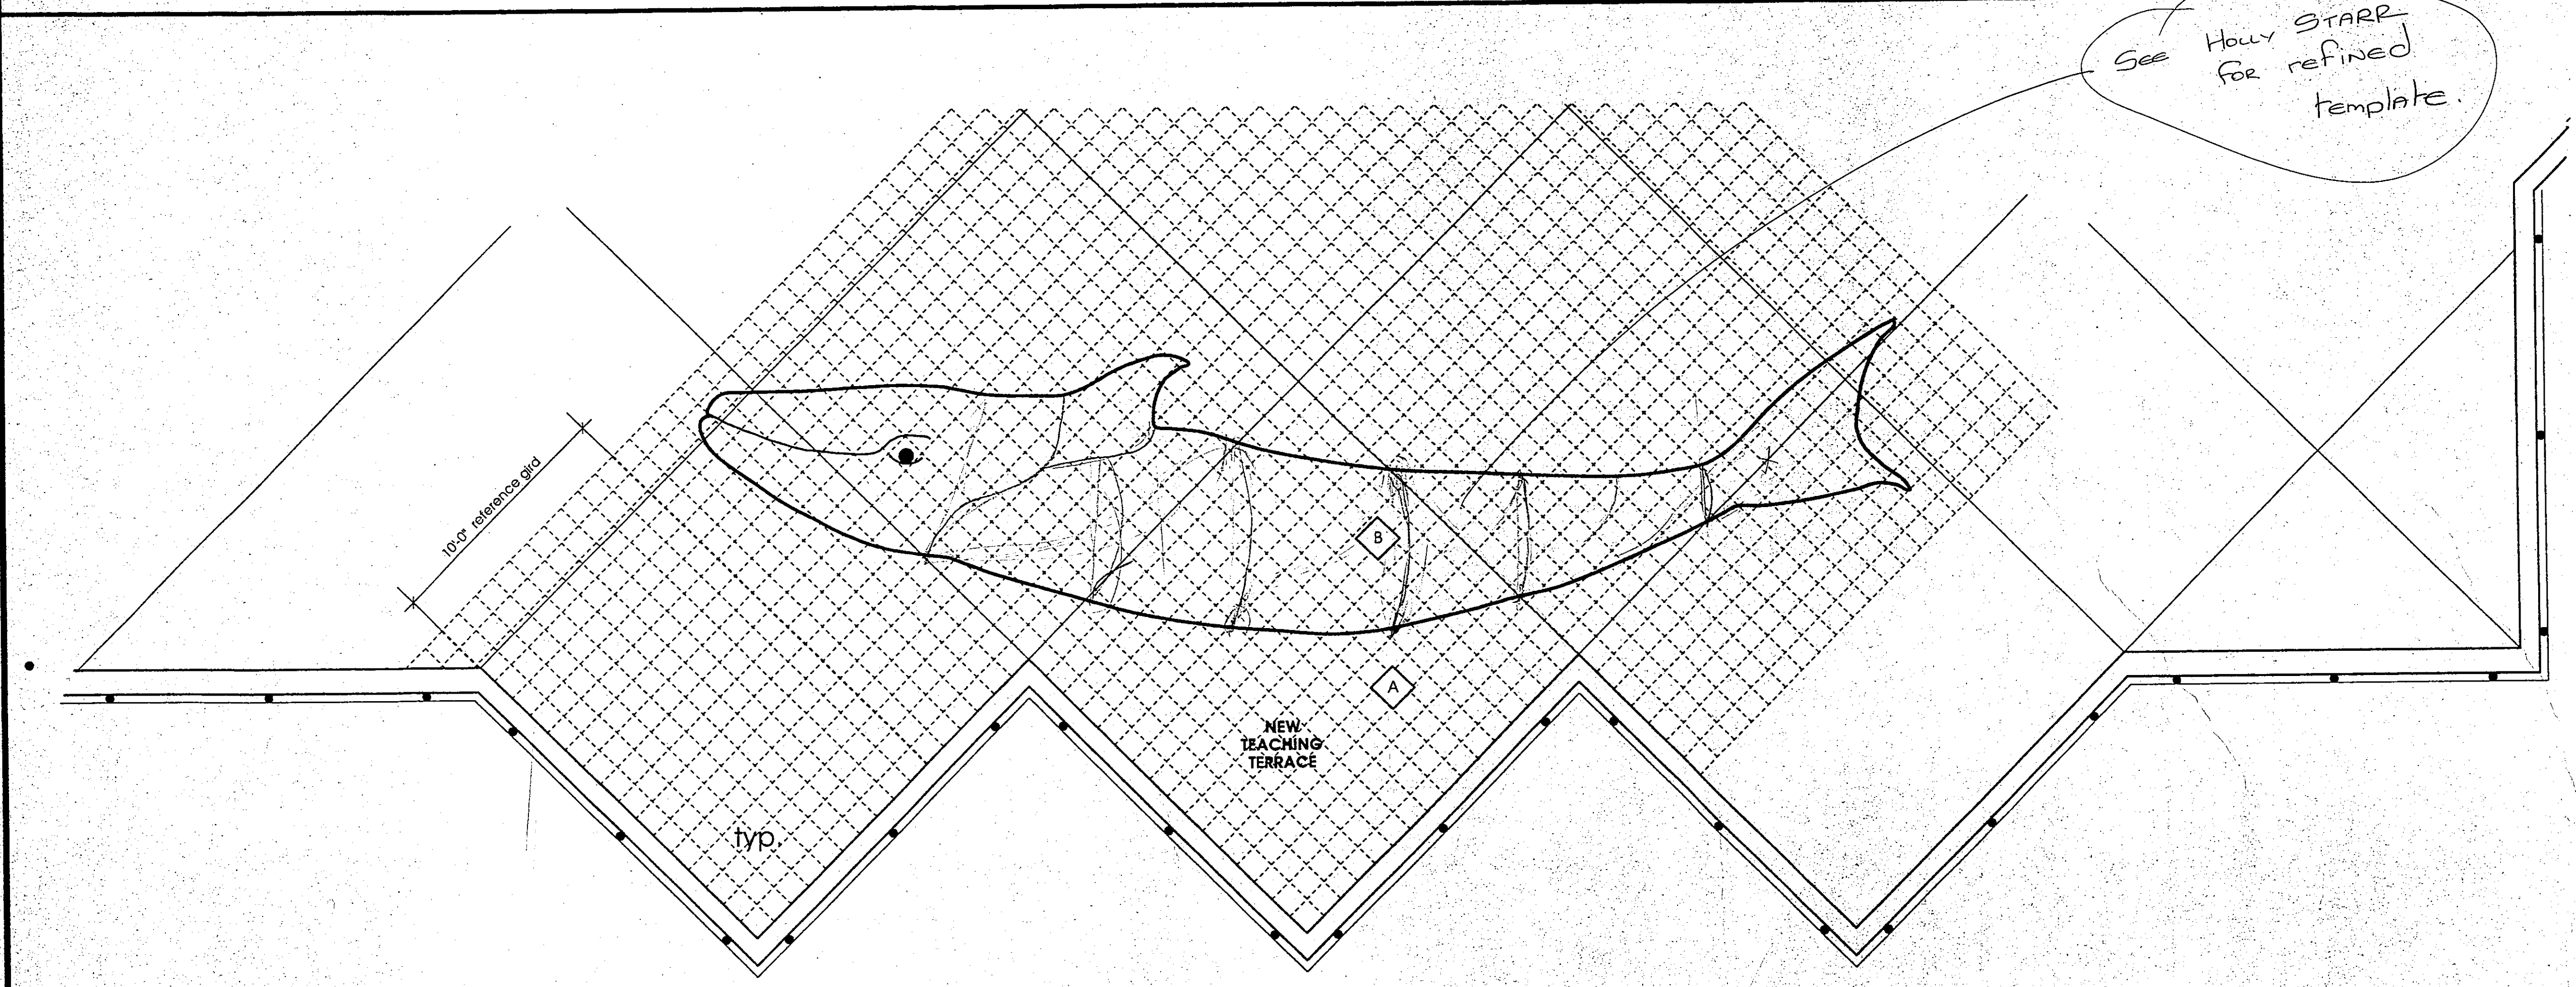


CONCRETE SLOPED PAVING AT "ALASKA" (deduct alternate) Scale: 1" = 1'-0" 21

| SYMBOL | DESCRIPTION | COLOR | FINISH | REMARKS |
|--------|---|---|---|---|
| A | Teaching Terrace "Field" | Natural Gray, stain: <i>Blackberry</i> | Exposed Finish Medium Sandblast embedment | <i>Abalone</i> Sealant |
| B | Teaching Terrace Large Whale | Natural Gray, stain: <i>Blackberry</i> | Light Sandblast | <i>Patina Stain</i> Sealed |
| C | Entry Plaza "Field" | Natural Gray, stain: <i>Bluegrass</i> | Exposed Finish Light Sandblast Blue Glass | Hand seed Aggregate Sealed |
| X | Entry Plaza Whales | Natural Gray, no stain | Smooth Impressions | Small Whale |
| D | Entry Platform "Field" | Natural Gray, stain: <i>Bluegrass</i> | Exposed Finish Light Sandblast | <i>Abalone</i> Sea Shell embedment Sealed |
| F | Entry Platform "Tails" | Natural Gray, stain: <i>Bluegrass</i> | Light Sandblast | <i>Patina Stain</i> Sealed |
| G | Entry Plaza Landform (Deduct-Alternate) | Integral color "Saddle Brown" FLAG STONE | Water Wash | Exposed Pea Gravel |

TERRACE WHALE Scale: 1/4" = 1'-0" 33 ENRICHED PAVING SCHEDULE 35

RON YEO, FAIA ARCHITECT, INC.
500 JASMINE AVENUE, CORONA DEL MAR
CALIFORNIA 92625 P: 949-644-8111 F: 949-644-0449
PATRICK MARR, AIA, PE, ASSOCIATE ARCHITECT

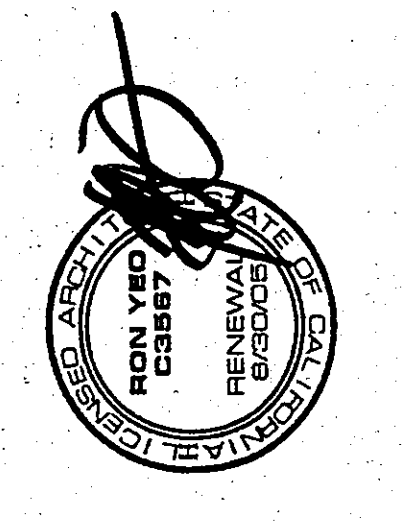

12/23/03 update revisions

POINT VICENTE INTERPRETIVE
CENTER EXPANSION
31501 Palos Verdes Drive West
Rancho Palos Verdes, CA

Hardscape/
Carpet
Drawings

| |
|---------|
| DRAWN |
| CHECKED |
| DATE |
| SCALE |
| JOB NO. |
| SHEET |

H-5
OF 61 SHEETS