

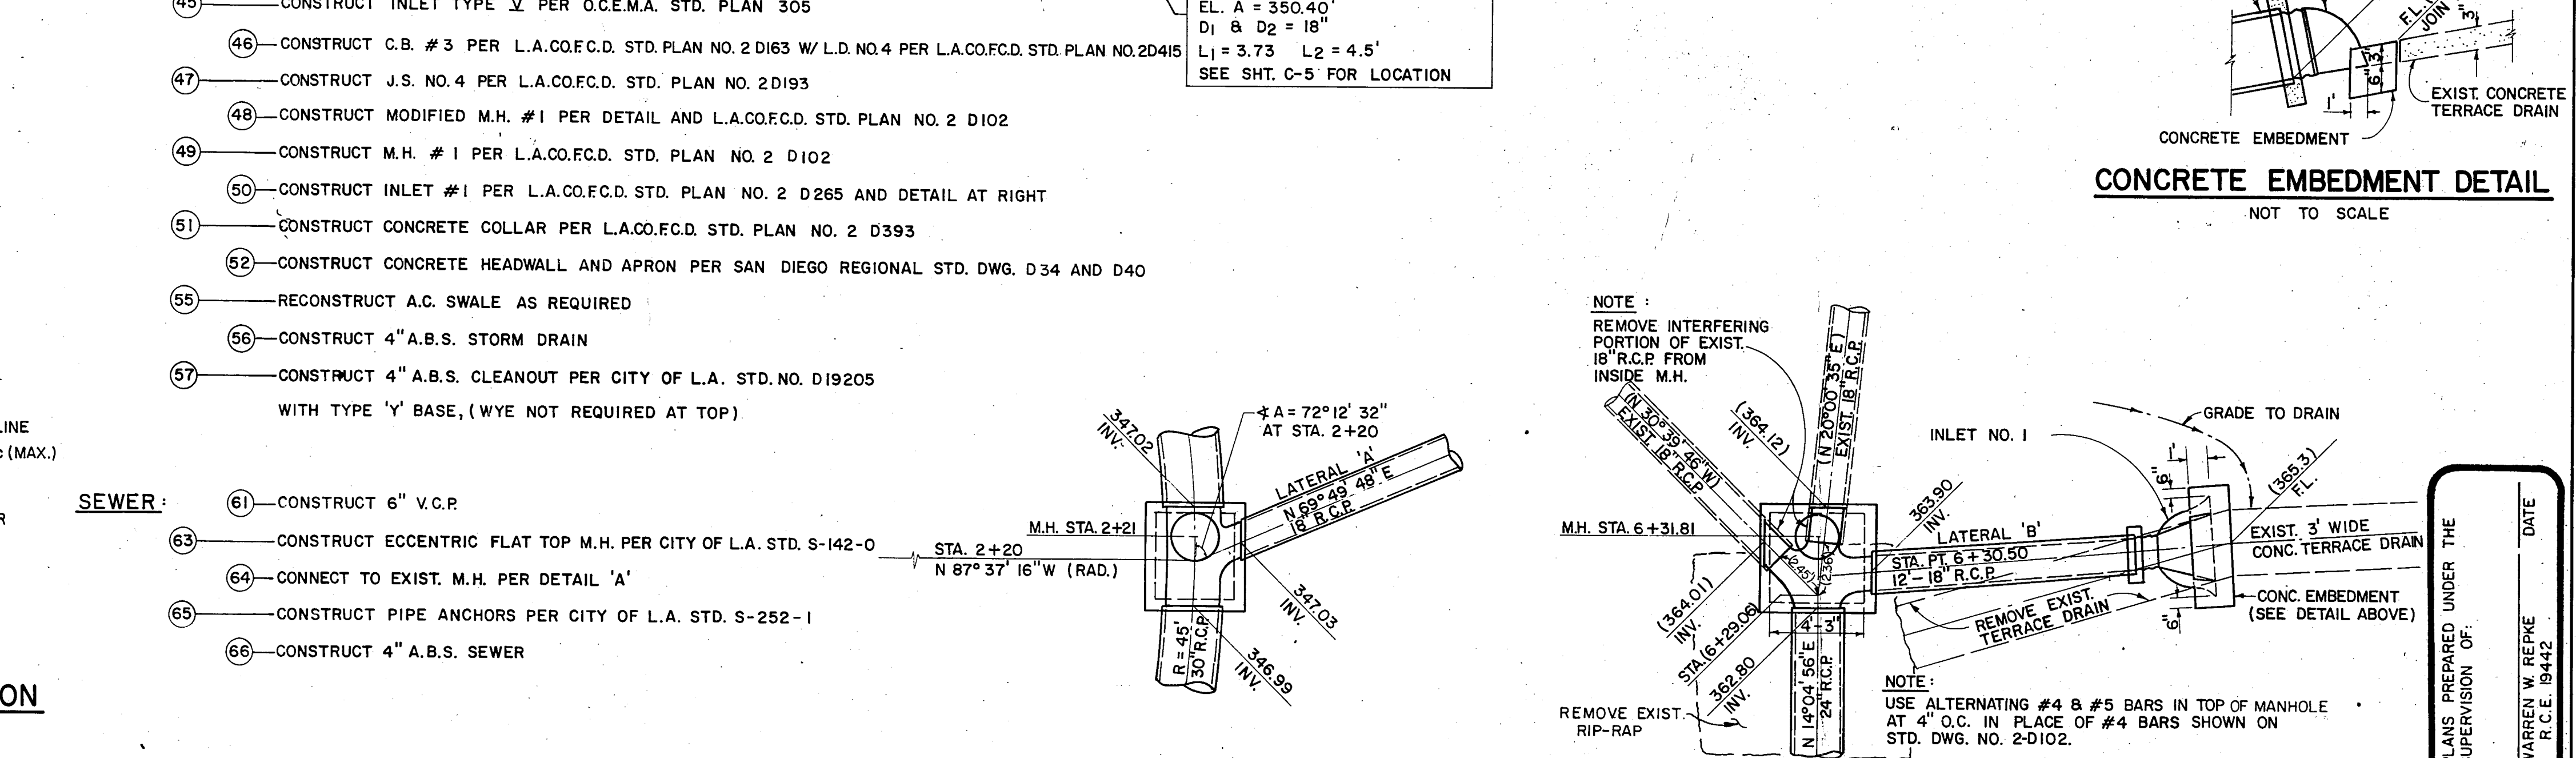
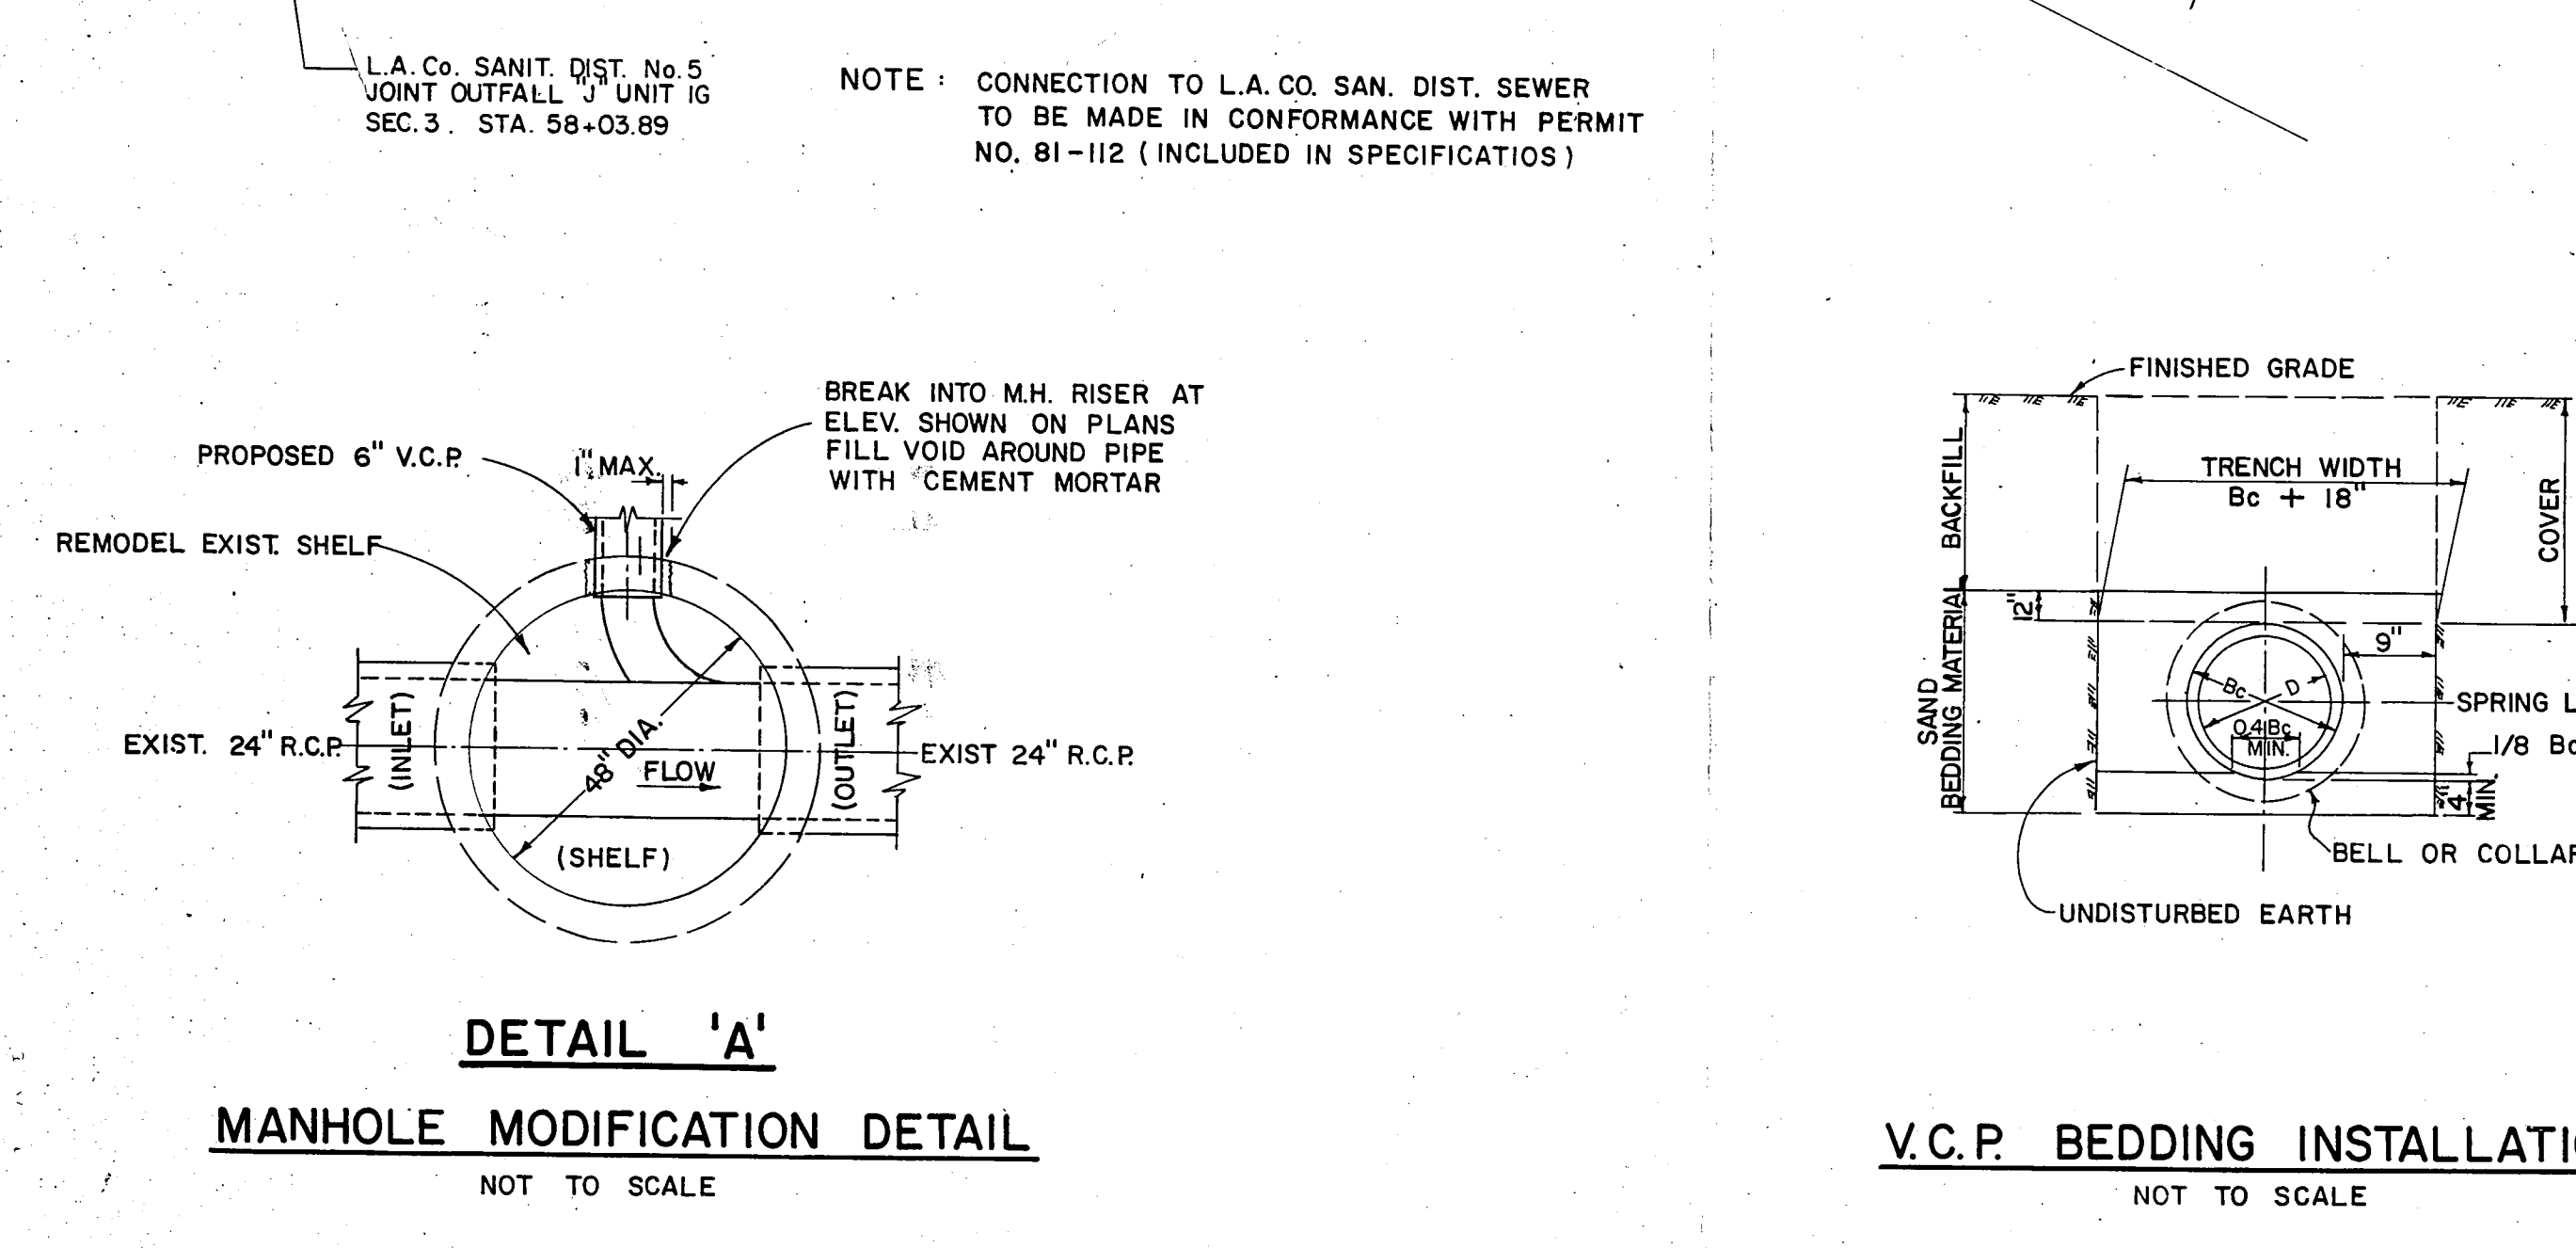
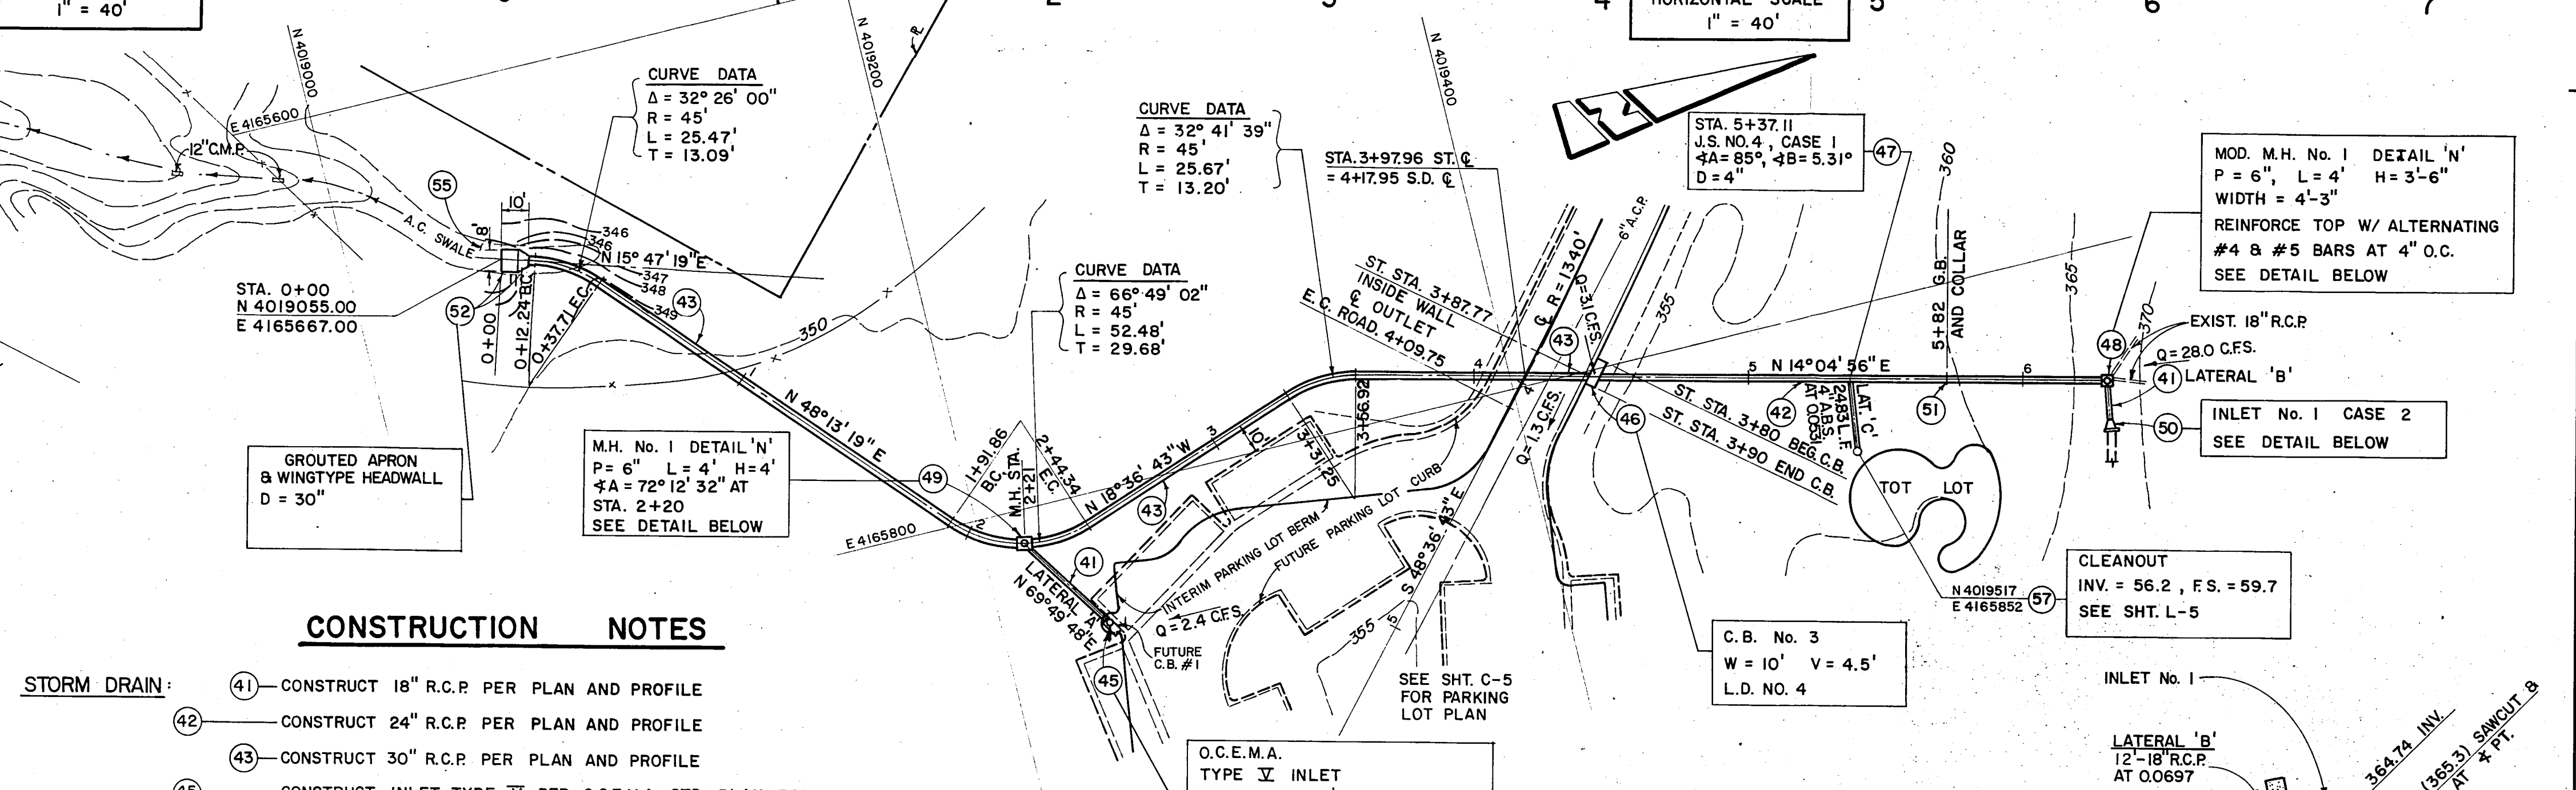
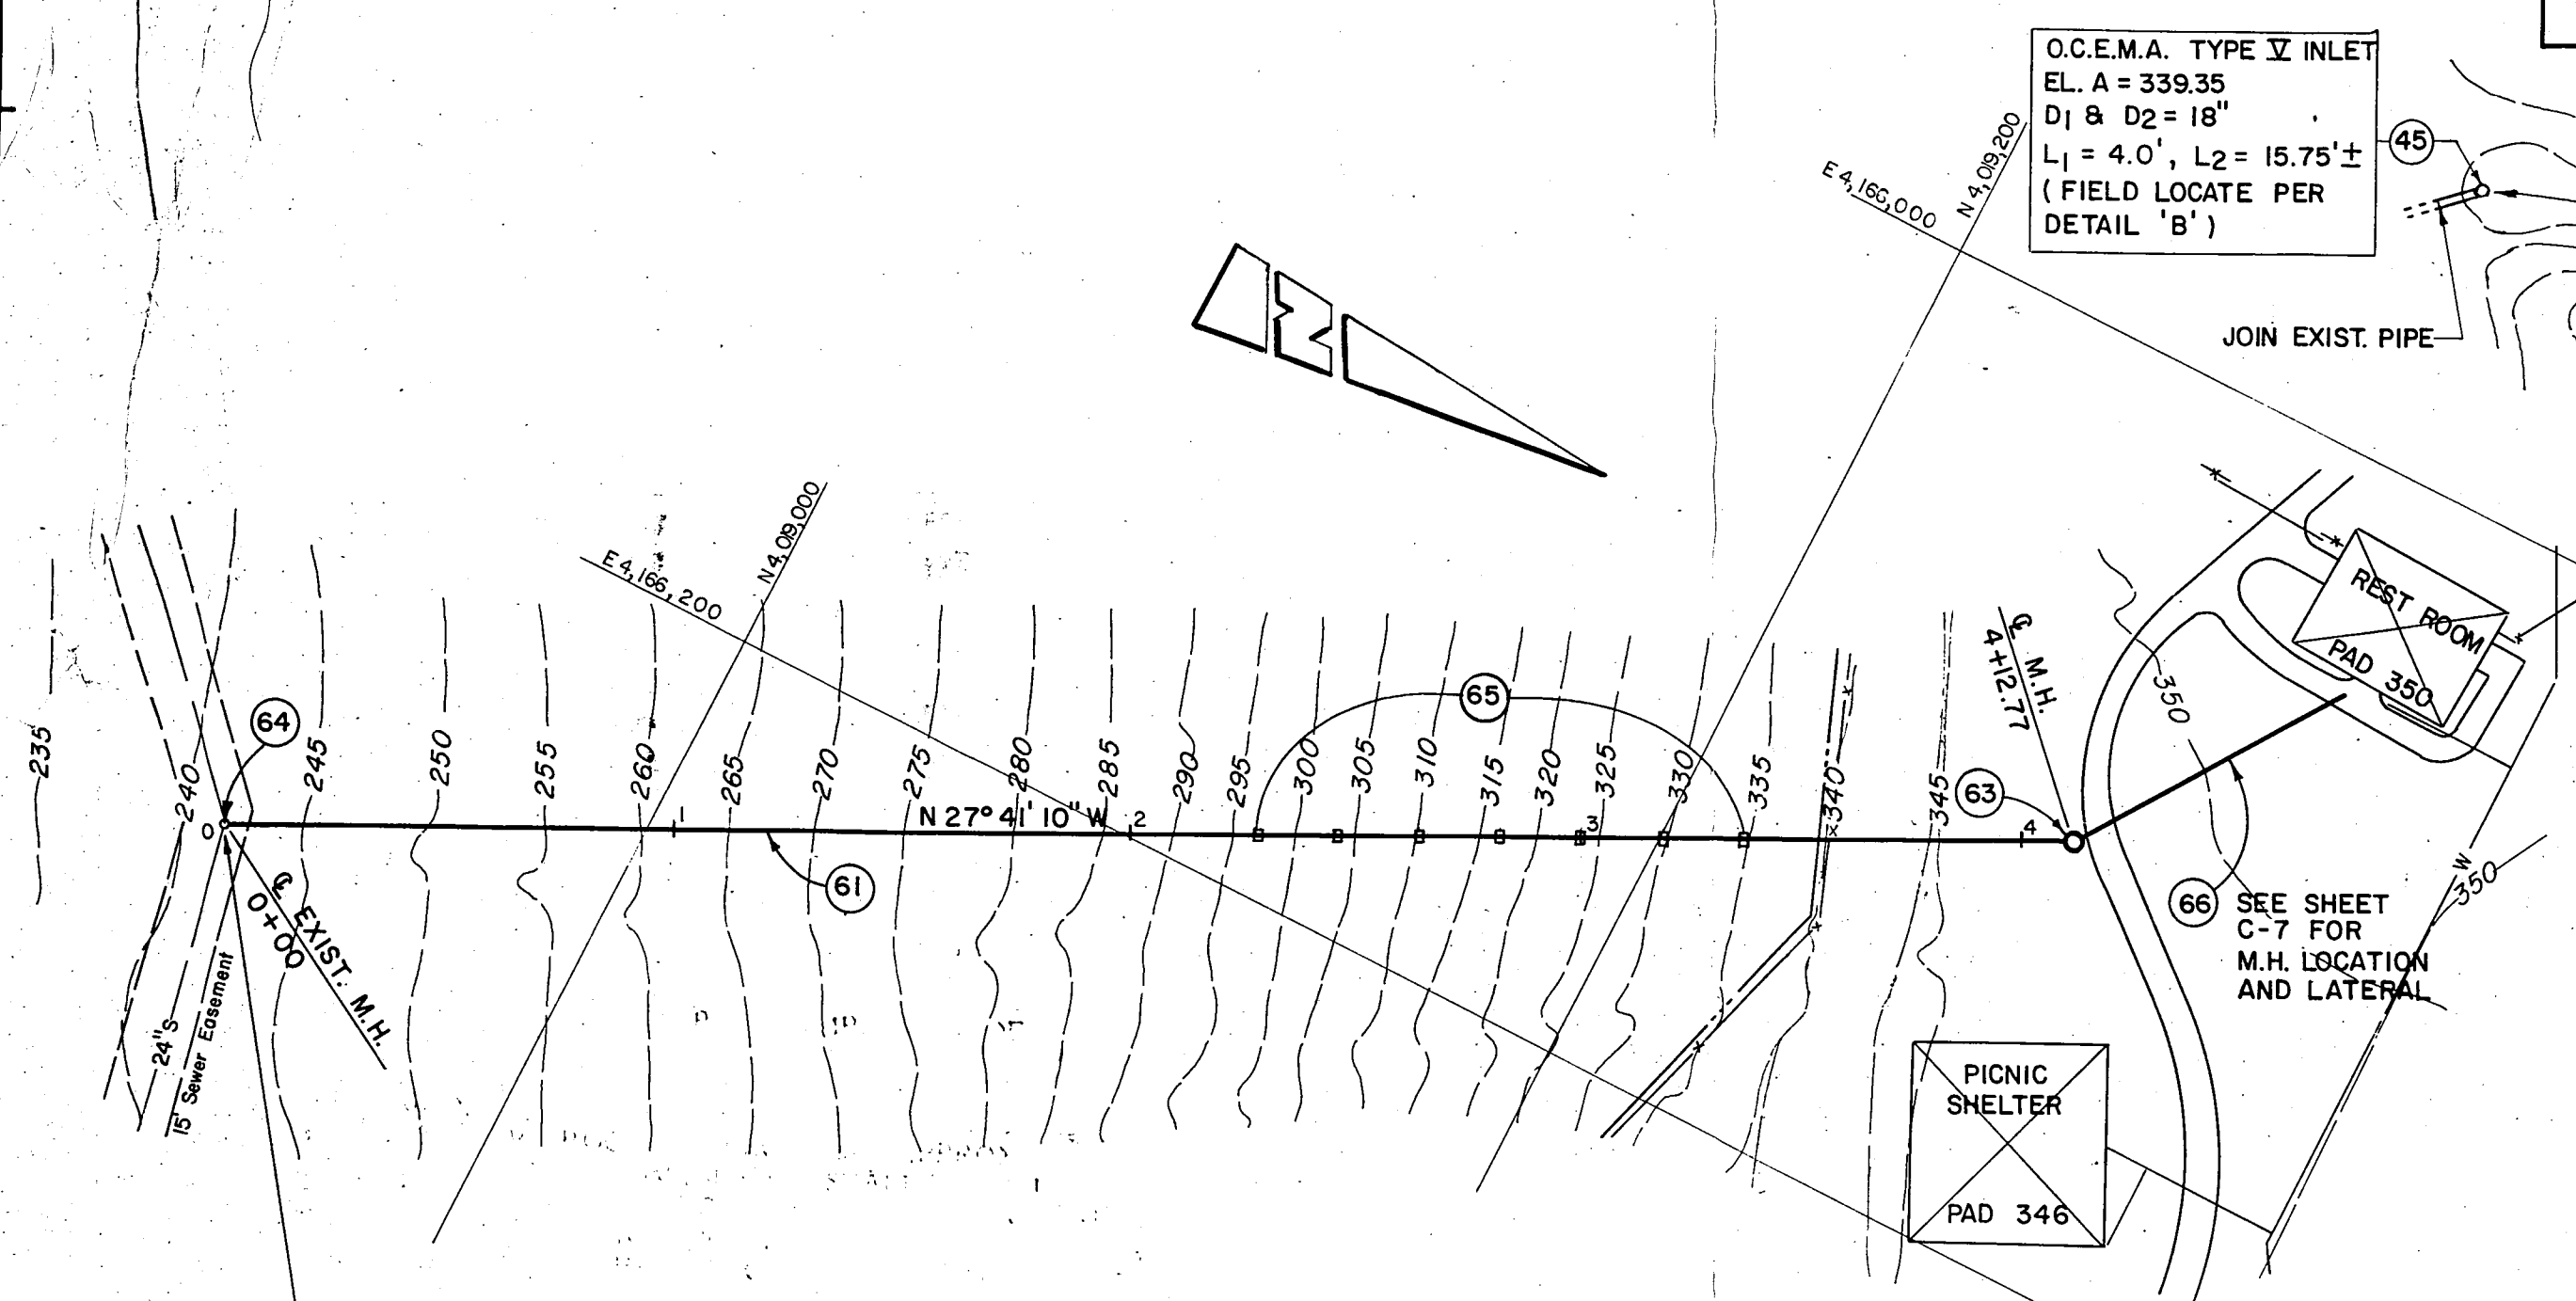
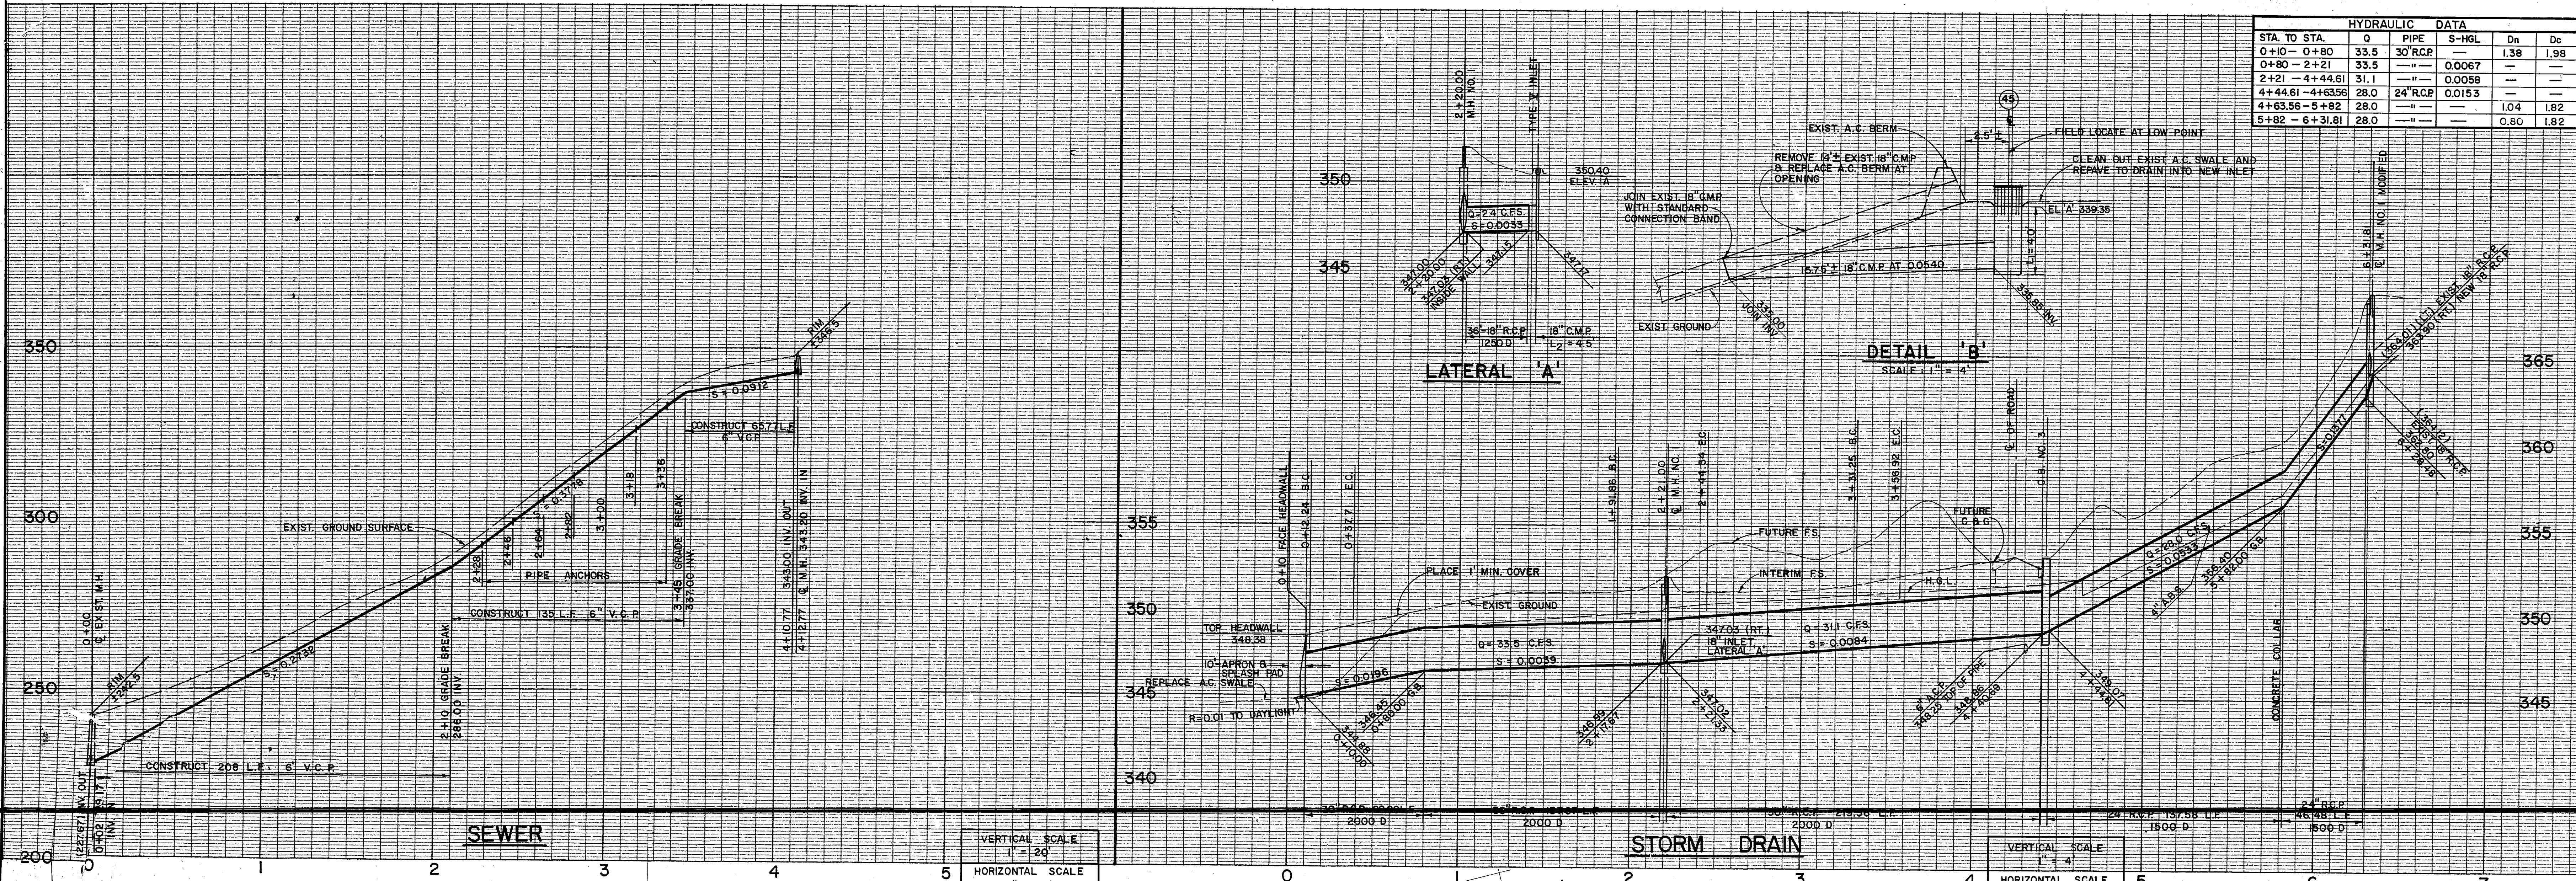


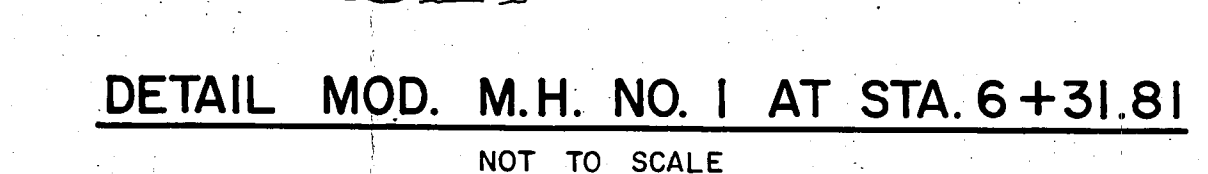

- CONSTRUCTION NOTES**
- STORM DRAIN:**
- (41) CONSTRUCT 18" R.C.P. PER PLAN AND PROFILE
 - (42) CONSTRUCT 24" R.C.P. PER PLAN AND PROFILE
 - (43) CONSTRUCT 30" R.C.P. PER PLAN AND PROFILE
 - (45) CONSTRUCT INLET TYPE 'V' PER O.C.E.M.A. STD. PLAN 305
 - (46) CONSTRUCT C.B. #3 PER L.A.CO.F.C.D. STD. PLAN NO. 2 D163 W/ L.D. NO. 4 PER L.A.CO.F.C.D. STD. PLAN NO. 2 D102
 - (47) CONSTRUCT J.S. NO. 4 PER L.A.CO.F.C.D. STD. PLAN NO. 2 D193
 - (48) CONSTRUCT MODIFIED M.H. #1 PER DETAIL AND L.A.CO.F.C.D. STD. PLAN NO. 2 D102
 - (49) CONSTRUCT M.H. #1 PER L.A.CO.F.C.D. STD. PLAN NO. 2 D102
 - (50) CONSTRUCT INLET #1 PER L.A.CO.F.C.D. STD. PLAN NO. 2 D265 AND DETAIL AT RIGHT
 - (51) CONSTRUCT CONCRETE COLLAR PER L.A.CO.F.C.D. STD. PLAN NO. 2 D393
 - (52) CONSTRUCT CONCRETE HEADWALL AND APRON PER SAN DIEGO REGIONAL STD. DWG. D34 AND D40
 - (55) RECONSTRUCT A.C. SWALE AS REQUIRED
 - (56) CONSTRUCT 4" A.B.S. STORM DRAIN
 - (57) CONSTRUCT 4" A.B.S. CLEANOUT PER CITY OF L.A. STD. NO. D19205 WITH TYPE 'Y' BASE, (WYE NOT REQUIRED AT TOP)
- SEWER:**
- (61) CONSTRUCT 6" V.C.P.
 - (63) CONSTRUCT ECCENTRIC FLAT TOP M.H. PER CITY OF L.A. STD. S-142-0
 - (64) CONNECT TO EXIST. M.H. PER DETAIL 'A'
 - (65) CONSTRUCT PIPE ANCHORS PER CITY OF L.A. STD. S-252-1
 - (66) CONSTRUCT 4" A.B.S. SEWER

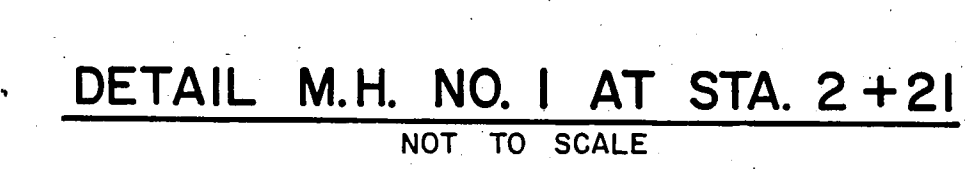

PT. VICENTE PARK
CITY OF RANCHO PALOS VERDES
30940 HAWTHORNE BLVD.
RANCHO PALOS VERDES, CALIF.
90274 (213) 377-0360

STORM DRAIN & SEWER
PLAN & PROFILE

LANDSCAPE ARCHITECTURE
PLANNING
18002 Sky Park Circle
Irvine, California 92714
714 975-5120
P.O. Box 1000
Irvine, California 92714
213 952-7181

PERCIPAL GROUP

SHEET
C4
OF

DATE
12/1/84