
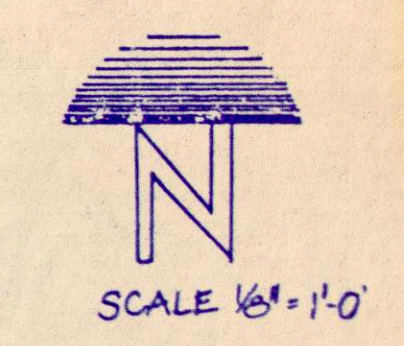


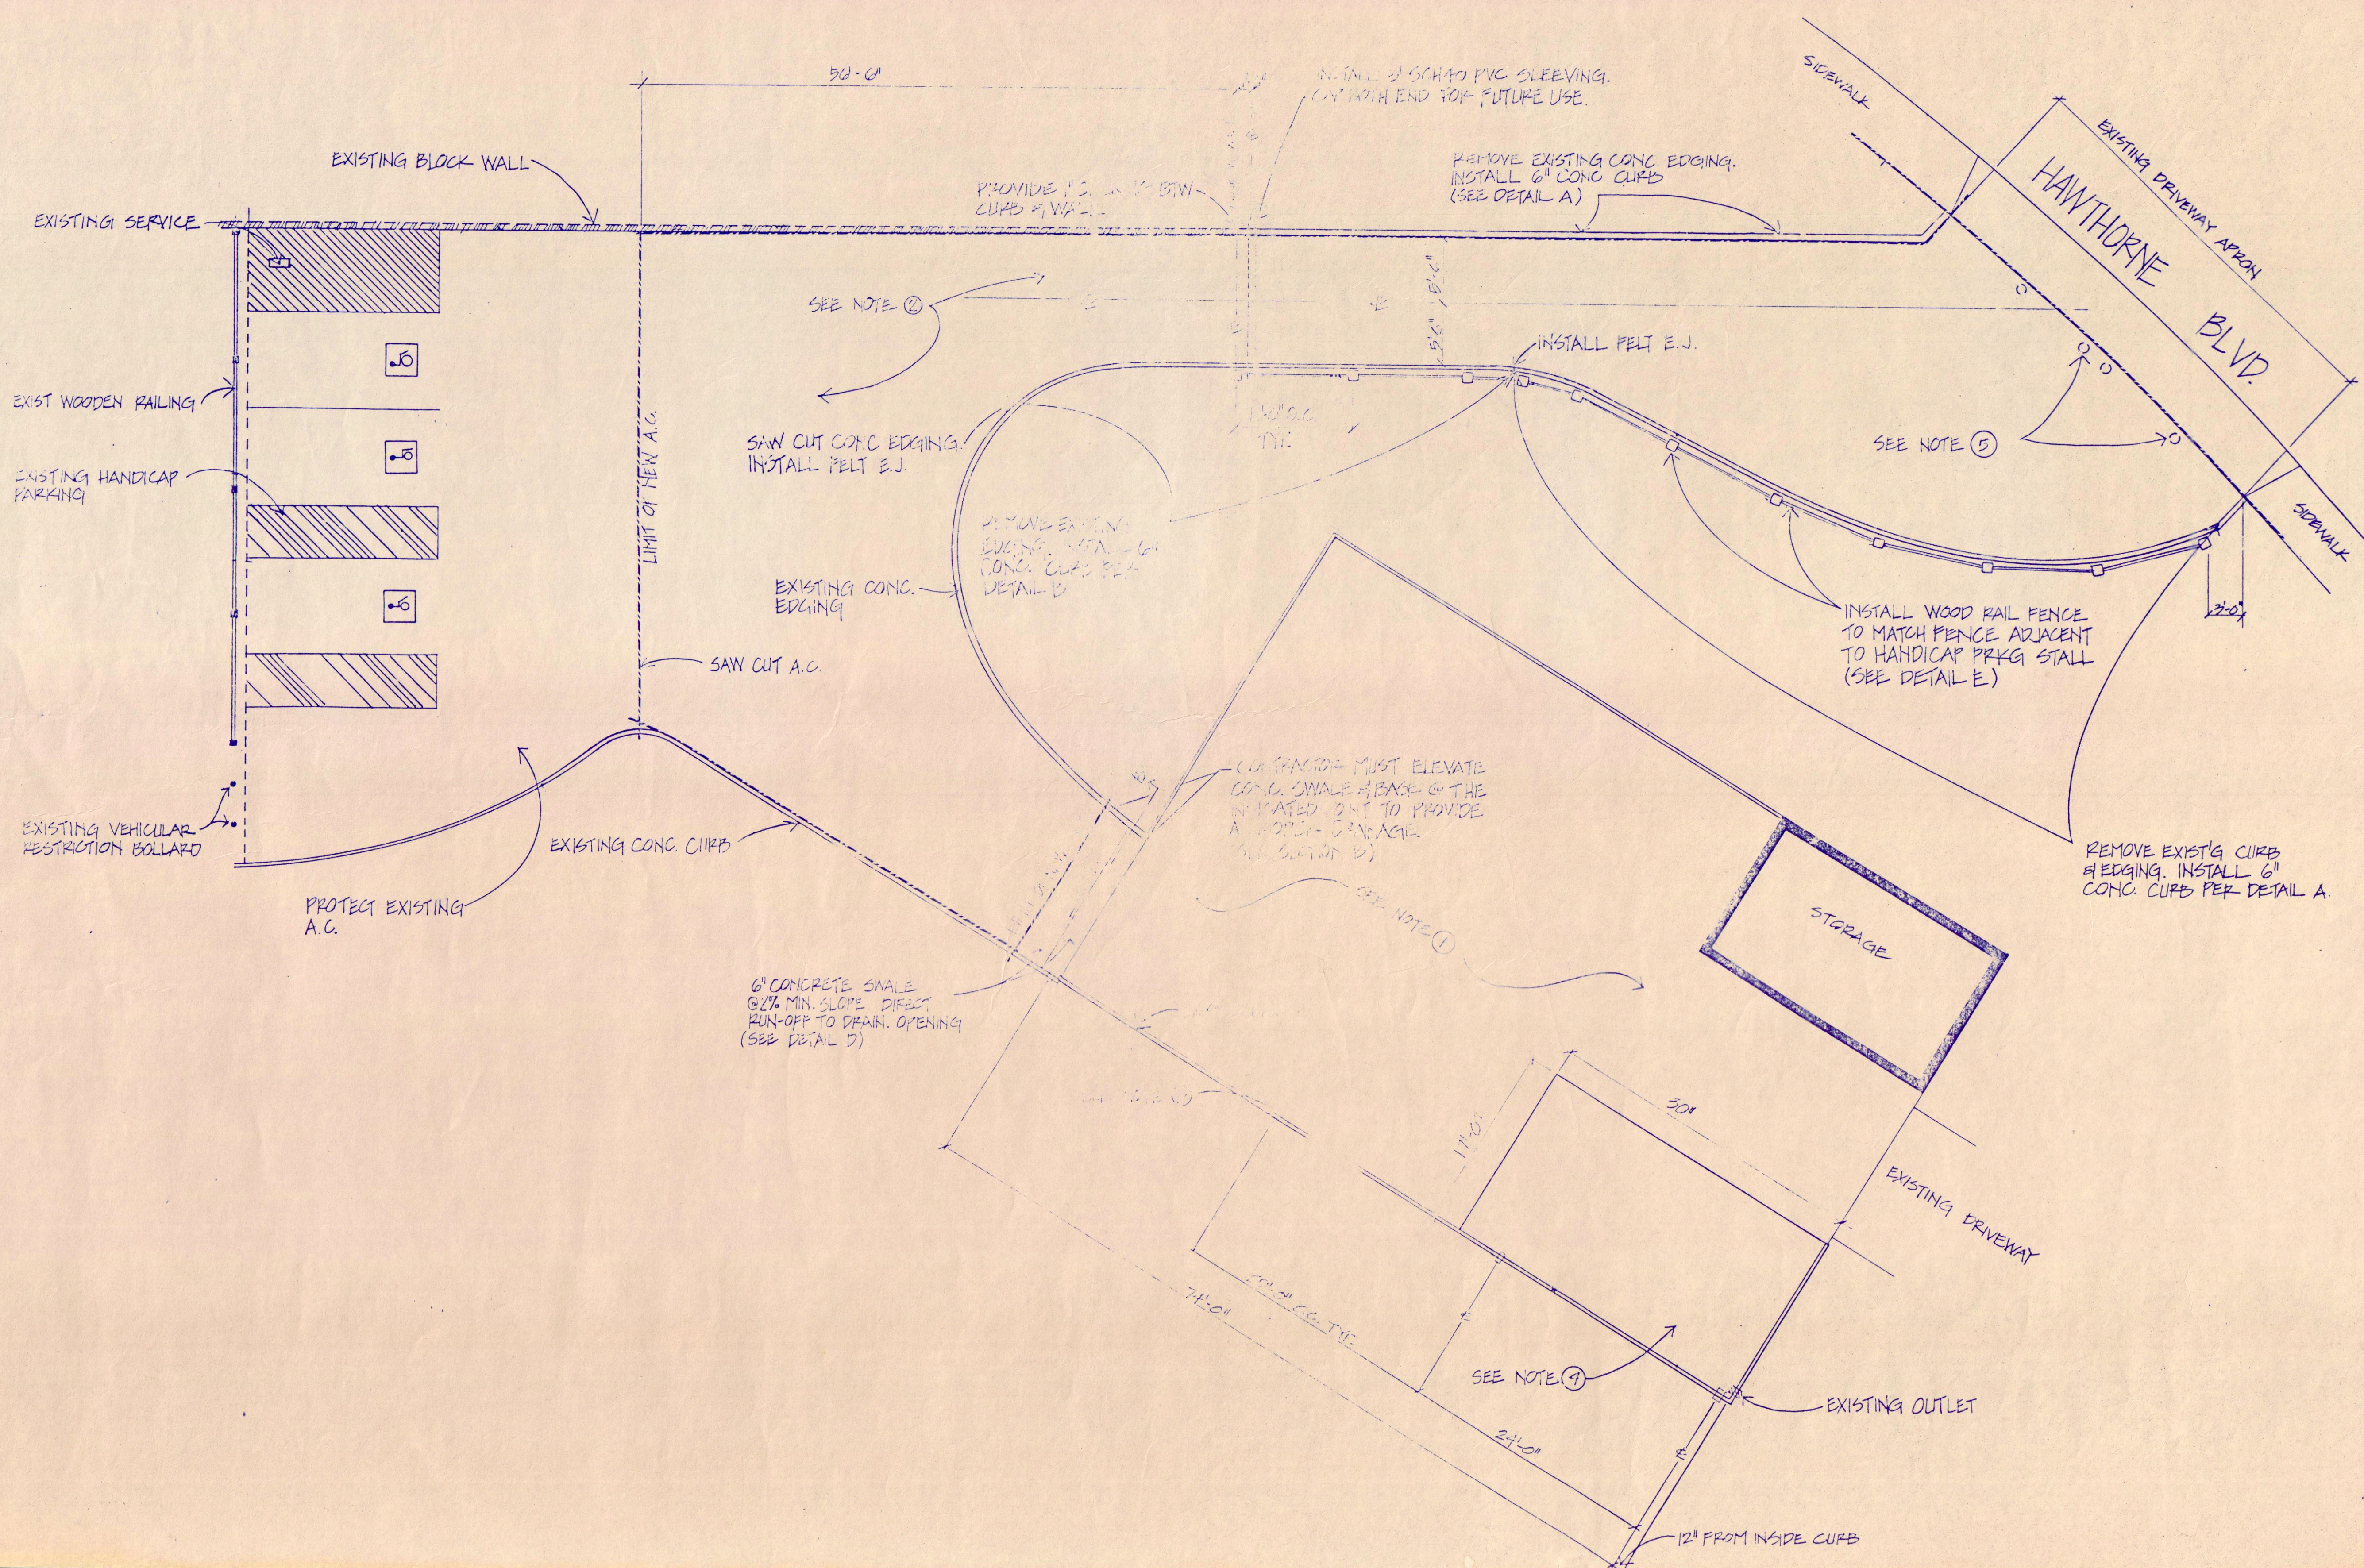

LEGEND NOTES

1. ASPHALT SLURRY AREAS AS INDICATED ON PLAN.
2. REMOVE & REPLACE ASPHALT PAVEMENT AS INDICATED ON PLAN. FINISH GRADE MATCH EXISTING GRADE. (SEE DETAIL B)
3. CORE 6" DIAMETER OPENING 7" DEEP. 1" 22 FILLING CURB AS SPECIFIED ON PLAN. CONTRACTOR IS RESPONSIBLE FOR ANY DAMAGE TO THE CURB RESULTING FROM OPERATION OF THE CONTRACTOR.
4. REMOVE A.C. & INSTALL 6" CONCRETE SLAP. (REFER TO DETAIL F)
5. CONTRACTOR SHALL REMOVE & REPLACE VEHICLE BARRIER BOLLARD AS PER DETAIL G.
6. PROTECT EXISTING ASPHALT & HANDICAP PARKING STALLS. CONTRACTOR IS RESPONSIBLE FOR REPAIRING ANY DAMAGE TO THE AREA CAUSED FROM THE CURB OF THE CONTRACTOR.

CITY OF RANCHO PALOS VERDES
RANCHO PALOS VERDES PARK
 30359 HAWTHORNE BLVD.
 RANCHO PALOS VERDES, CA 90274

DATE: AUGUST 20, 1993 / REVISION DATE: