


REV. 1201
1201
Foundation plan details Sheet A6.f.d

FAST FILE CORP. IRVINE, CA
HANGER E7500

NOTES
1. LINE OF FINISH OR NATURAL GRADE IS THE SAME SINCE BUILDING IS LOCATED PARTIALLY IN BOTH CUT & FILL AREAS, SEE SITE PREPARATION & EARTHWORK. SPECS FOR COMPACTION REQUIREMENTS.
2. SOIL BEARING VALUE USE FOR FOOTING DESIGN. AT 2' FOOT DEPTH IS 1800#/S.F. APPROX. 18" BELOW EXIST. GROUND SURFACE. SOIL BEARING IS 3000#/S.F.

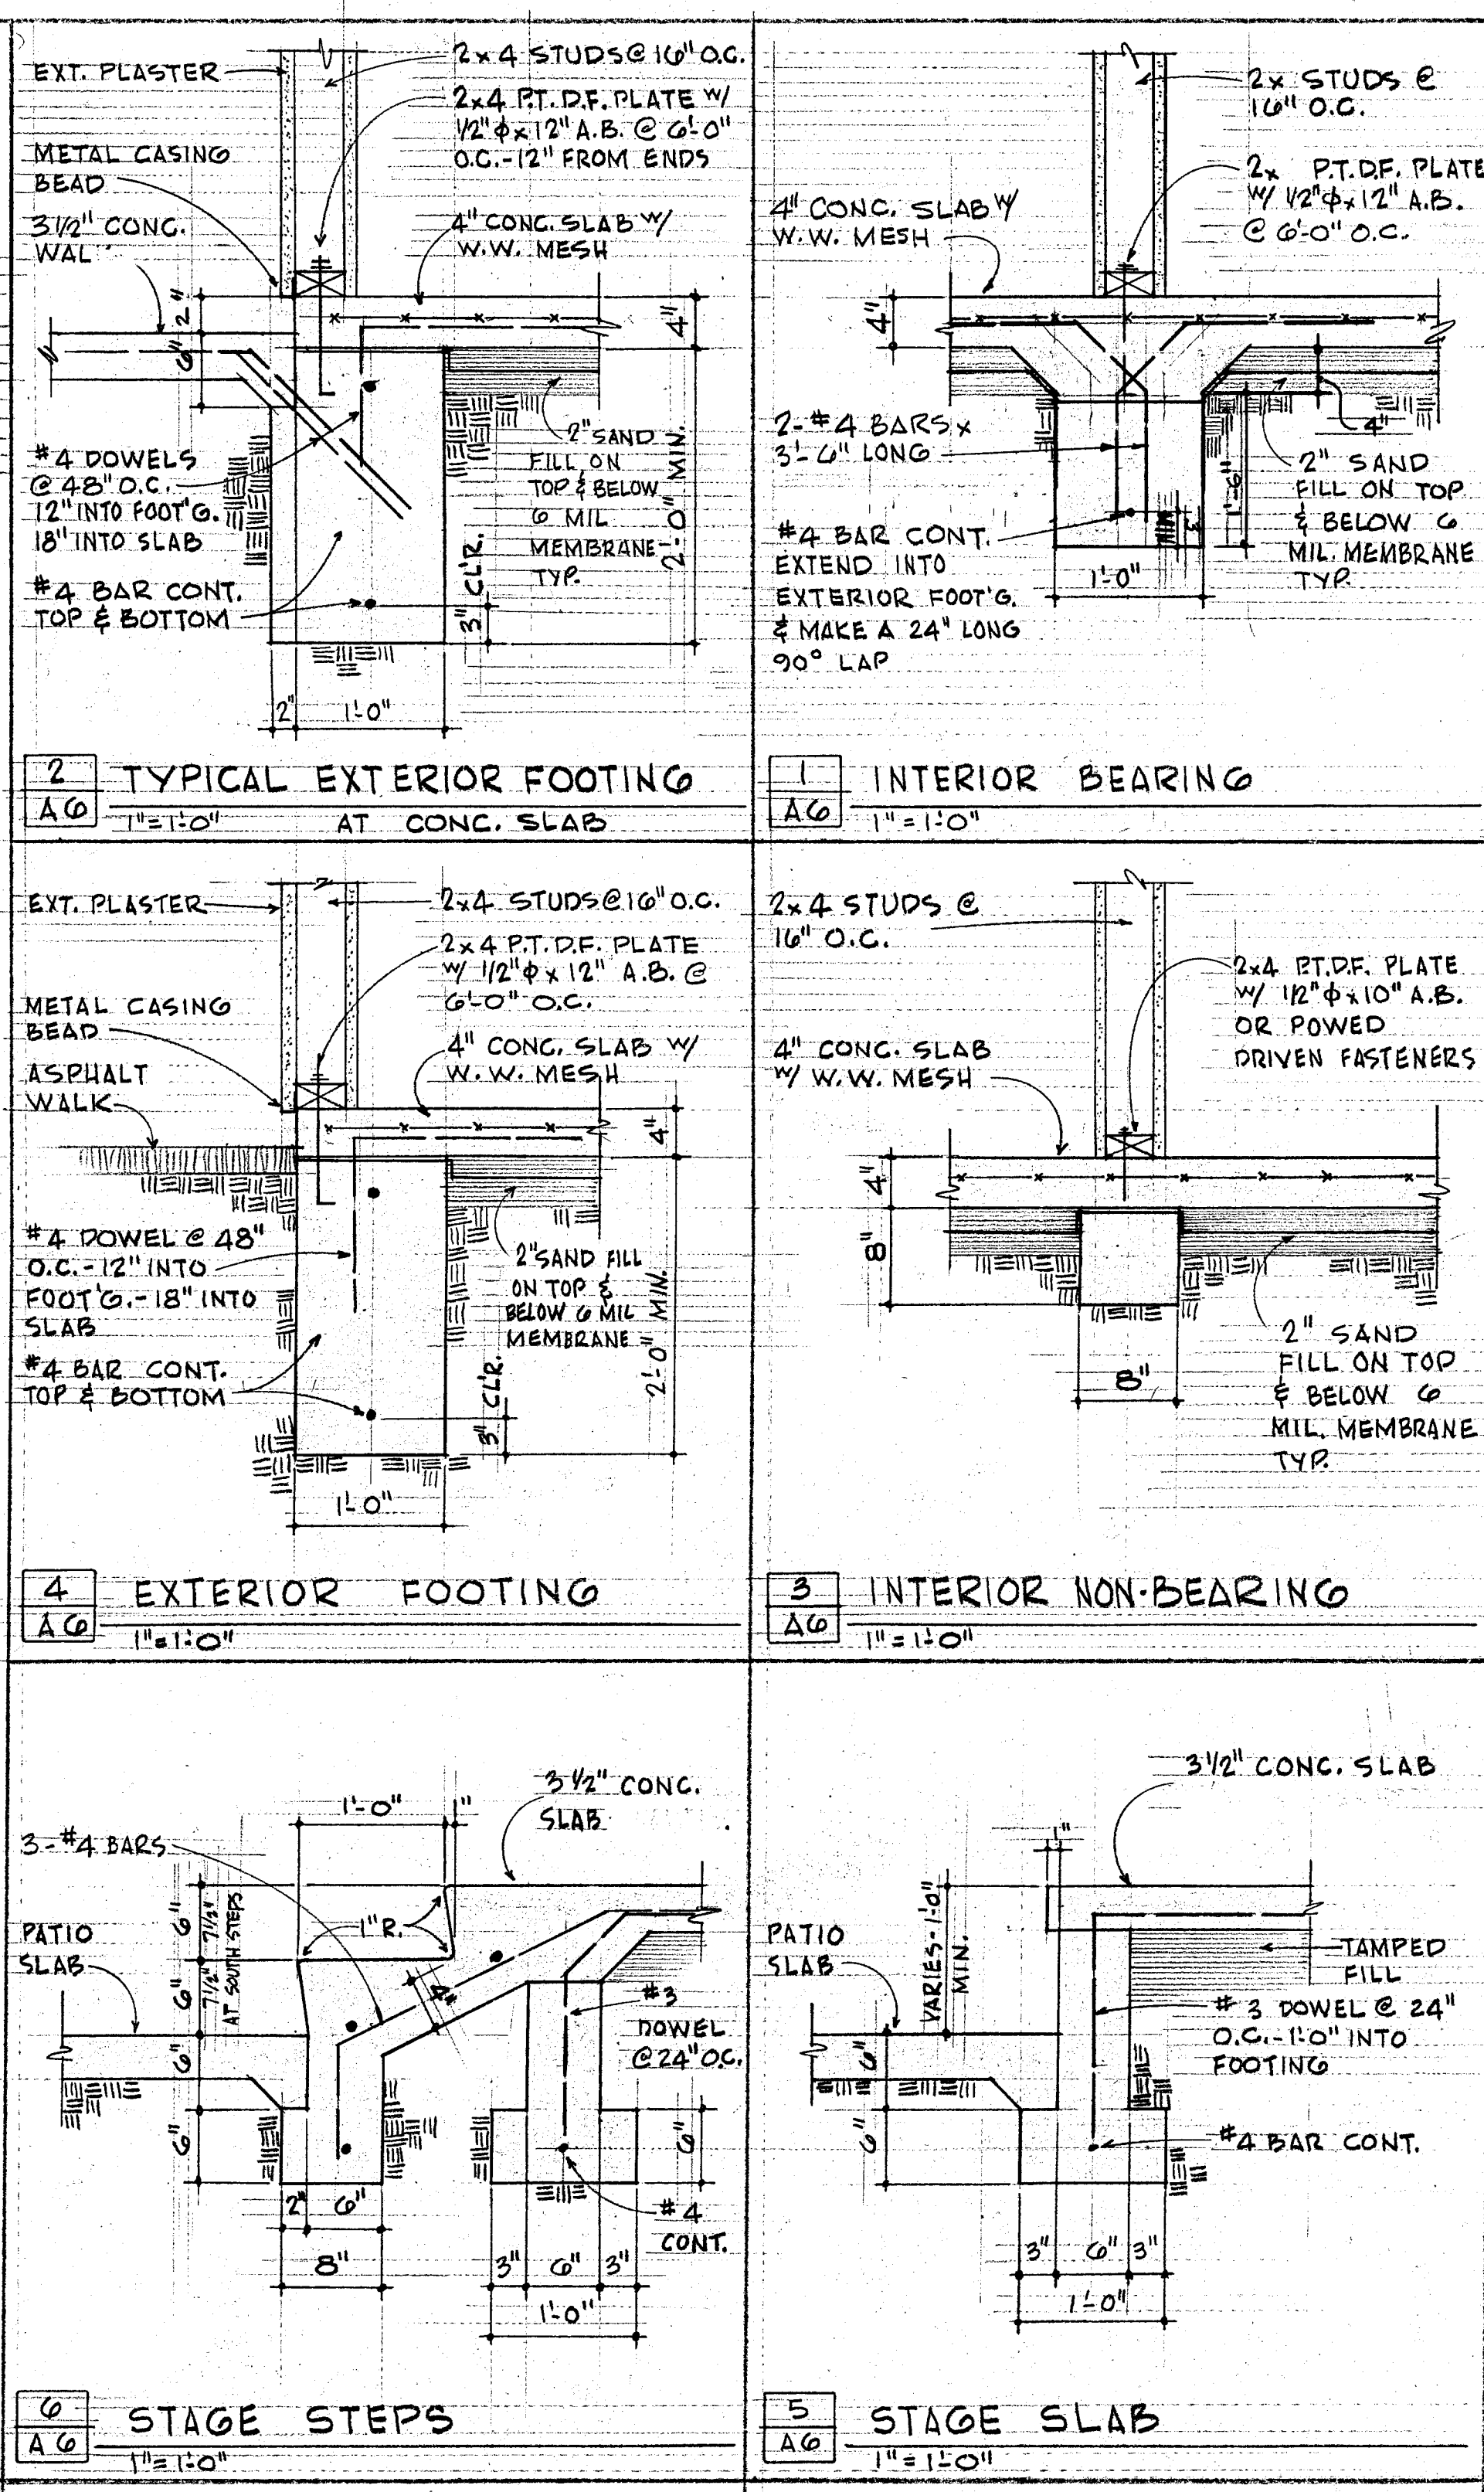

FOUNDATION PLAN
1/4"=1'-0"

