


TOPOGRAPHIC SURVEY
Robert Ryan Park
Rancho Palos Verdes
Los Angeles County, CA

Hawthorne Blvd.

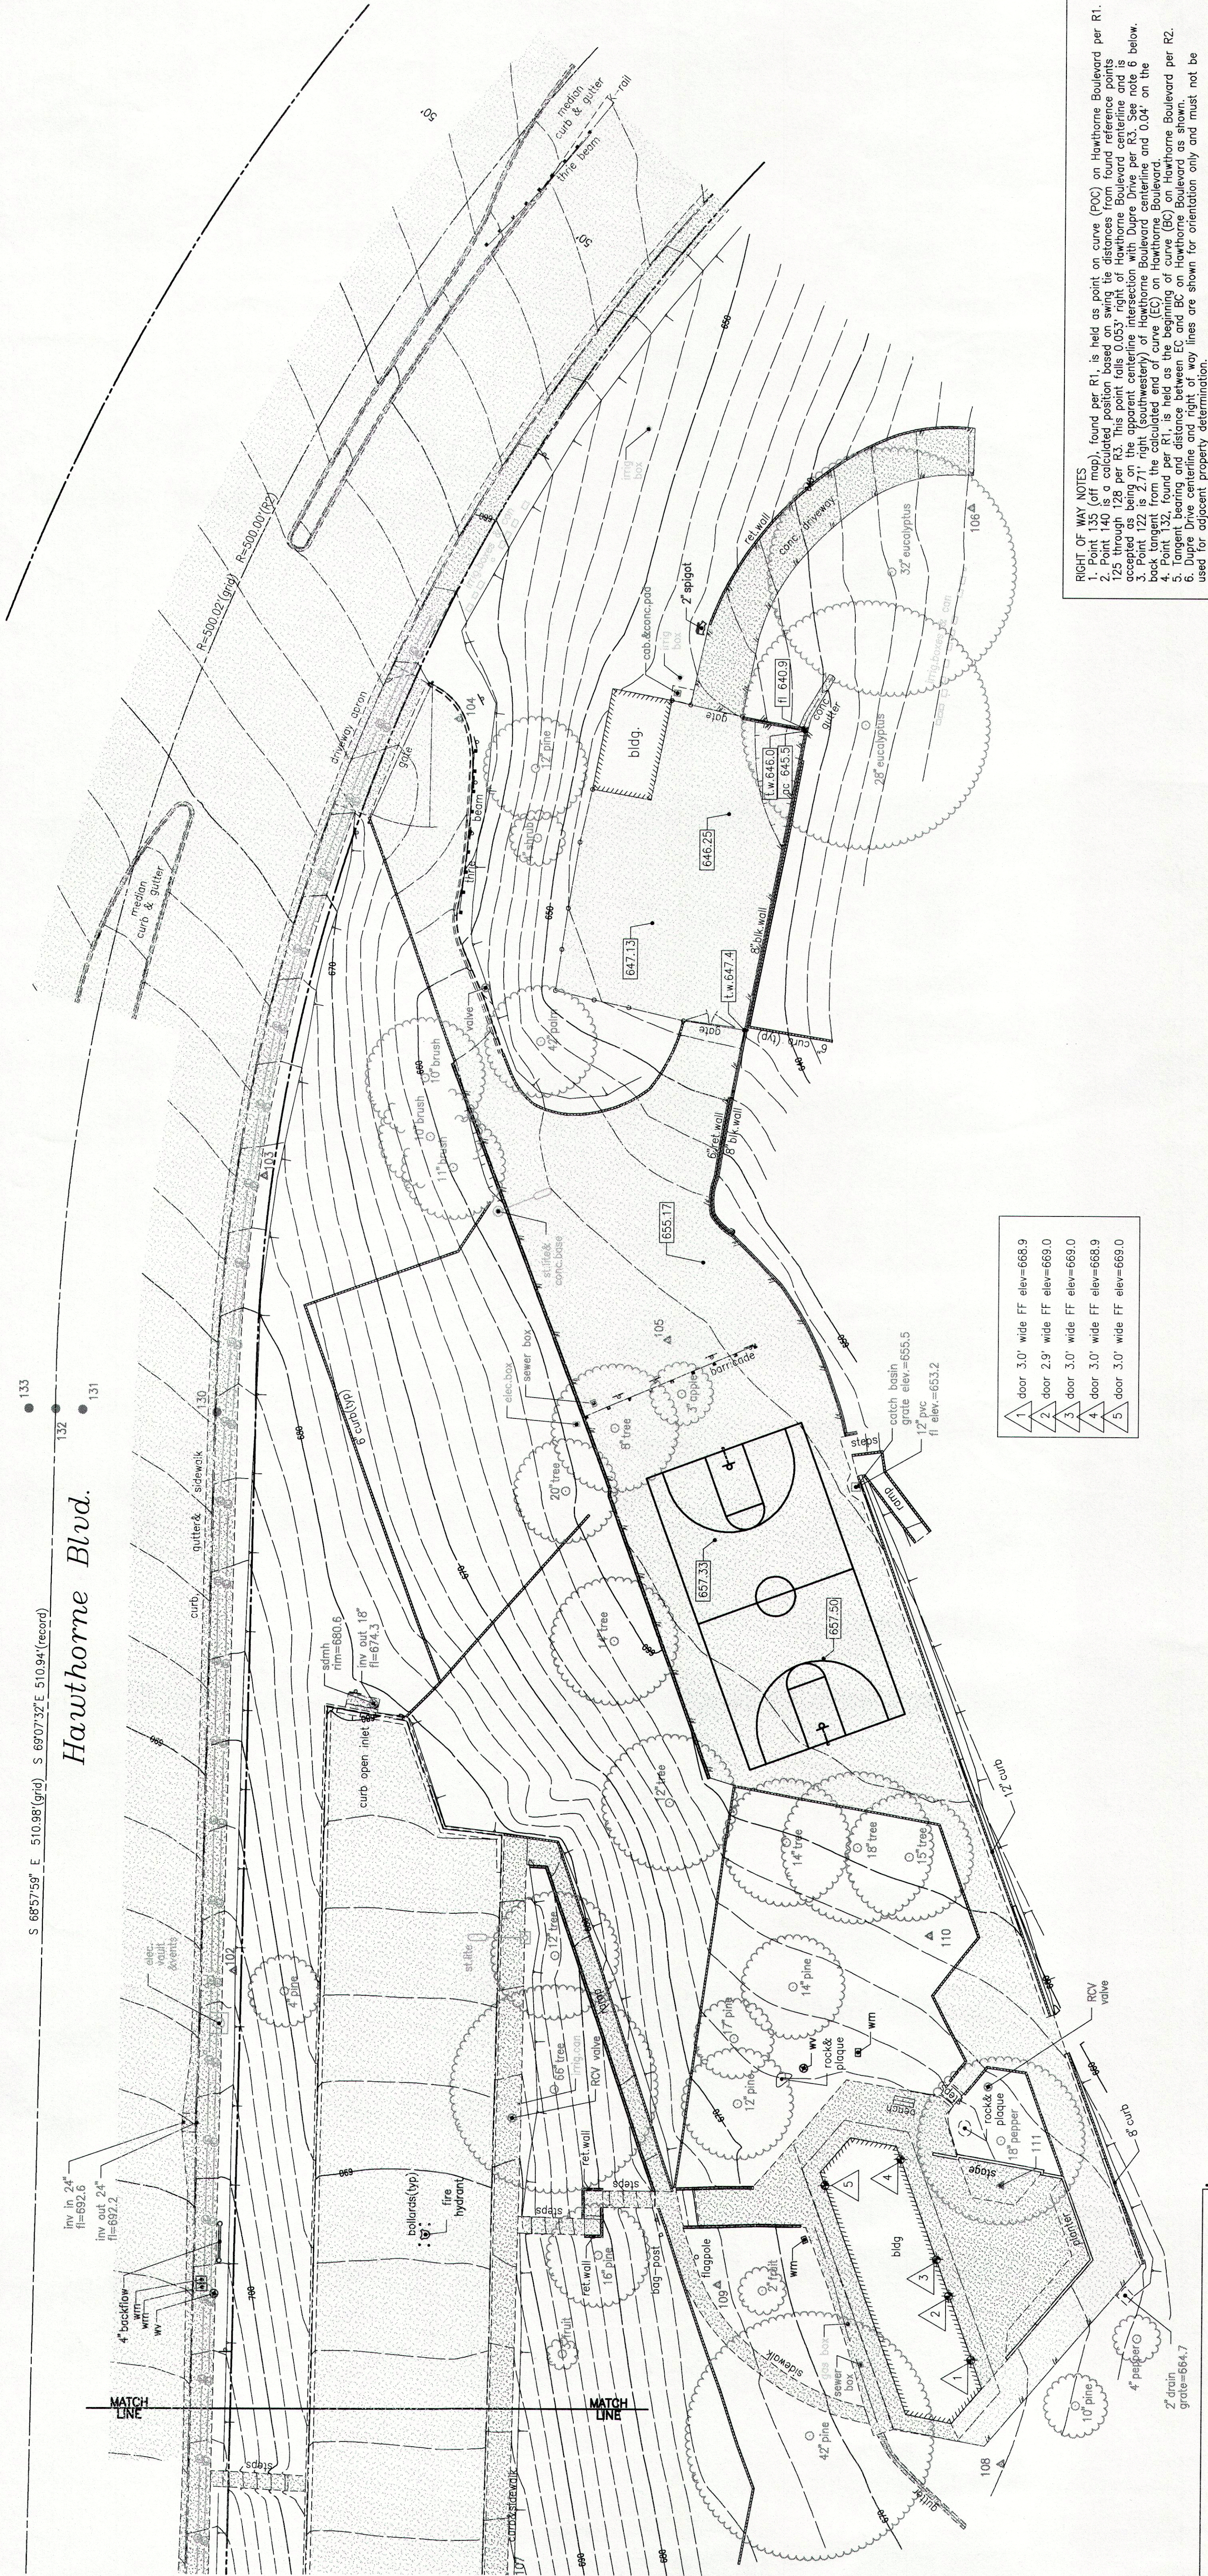

- 1 door 3.0' wide FF elev=668.9
- 2 door 2.9' wide FF elev=669.0
- 3 door 3.0' wide FF elev=669.0
- 4 door 3.0' wide FF elev=668.9
- 5 door 3.0' wide FF elev=669.0

LEGEND

555 set control point (point no. as noted)
444 set control point (point no. as noted)
115.0 spot elevation

centerline
right of way line
contours
index contours
depression line
feature lines
flowline
building outline
fence
block wall
6' curb
top of bank
top of ac or pavement
thru beam barrier

electric line
fiber optic line
gas line
lighting line
communication line
cable or tv line
various util.
box or vaults
sign
ac surface
concrete surface


flowing wall
sl. slide = street light
vtn = verizon
cabin = cabinet
detloop = detector loop
wm = water meter
rel.well = retaining wall

Pt.	North (N)	East (E)	Elev (Z)	Description
RIGHT OF WAY NOTES

1. Point 135 (off map), found per R1, is held as point on curve (POC) on Hawthorne Boulevard per R1.
3. Point 122 is 2.71' right (southwestern) of Hawthorne Boulevard centerline and 0.04' on the back tangent from the calculated end of curve (EC) on Hawthorne Boulevard.
4. Point 132, found per R1, is held as the beginning of curve (BC) on Hawthorne Boulevard.
6. Dupre Drive centerline and right of way lines are shown for orientation only and must not be used for adjacent property determination.

PWFB = Los Angeles County Public Works Field Book
R1 = 875 Maps 06, Tr. 28083 Los Angeles County Records
R2 = 764 Maps 06, Tr. 28083 Los Angeles County Records
R3 = PWFB (Public Works Field Book) 0216-850

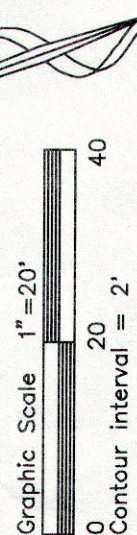

drawn by: rjf
checked by: rjf, mm
date:
job no. 1112 msc - RRP
plot date 11.10.2011

file name: 1112-topo-grid.pro
scale: 1"=20'
contour interval: 2'

SHEET 2 OF 2

McGee Surveying Consulting
5290 Overpass Road
Suite 107
805.964.3520

City of Rancho Palos Verdes
30940 Hawthorne Blvd
Rancho Palos Verdes, CA 90275

TOPOGRAPHIC MAP
ROBERT RYAN PARK
City of Rancho Palos Verdes
Los Angeles County, CA

revisions

client

project