


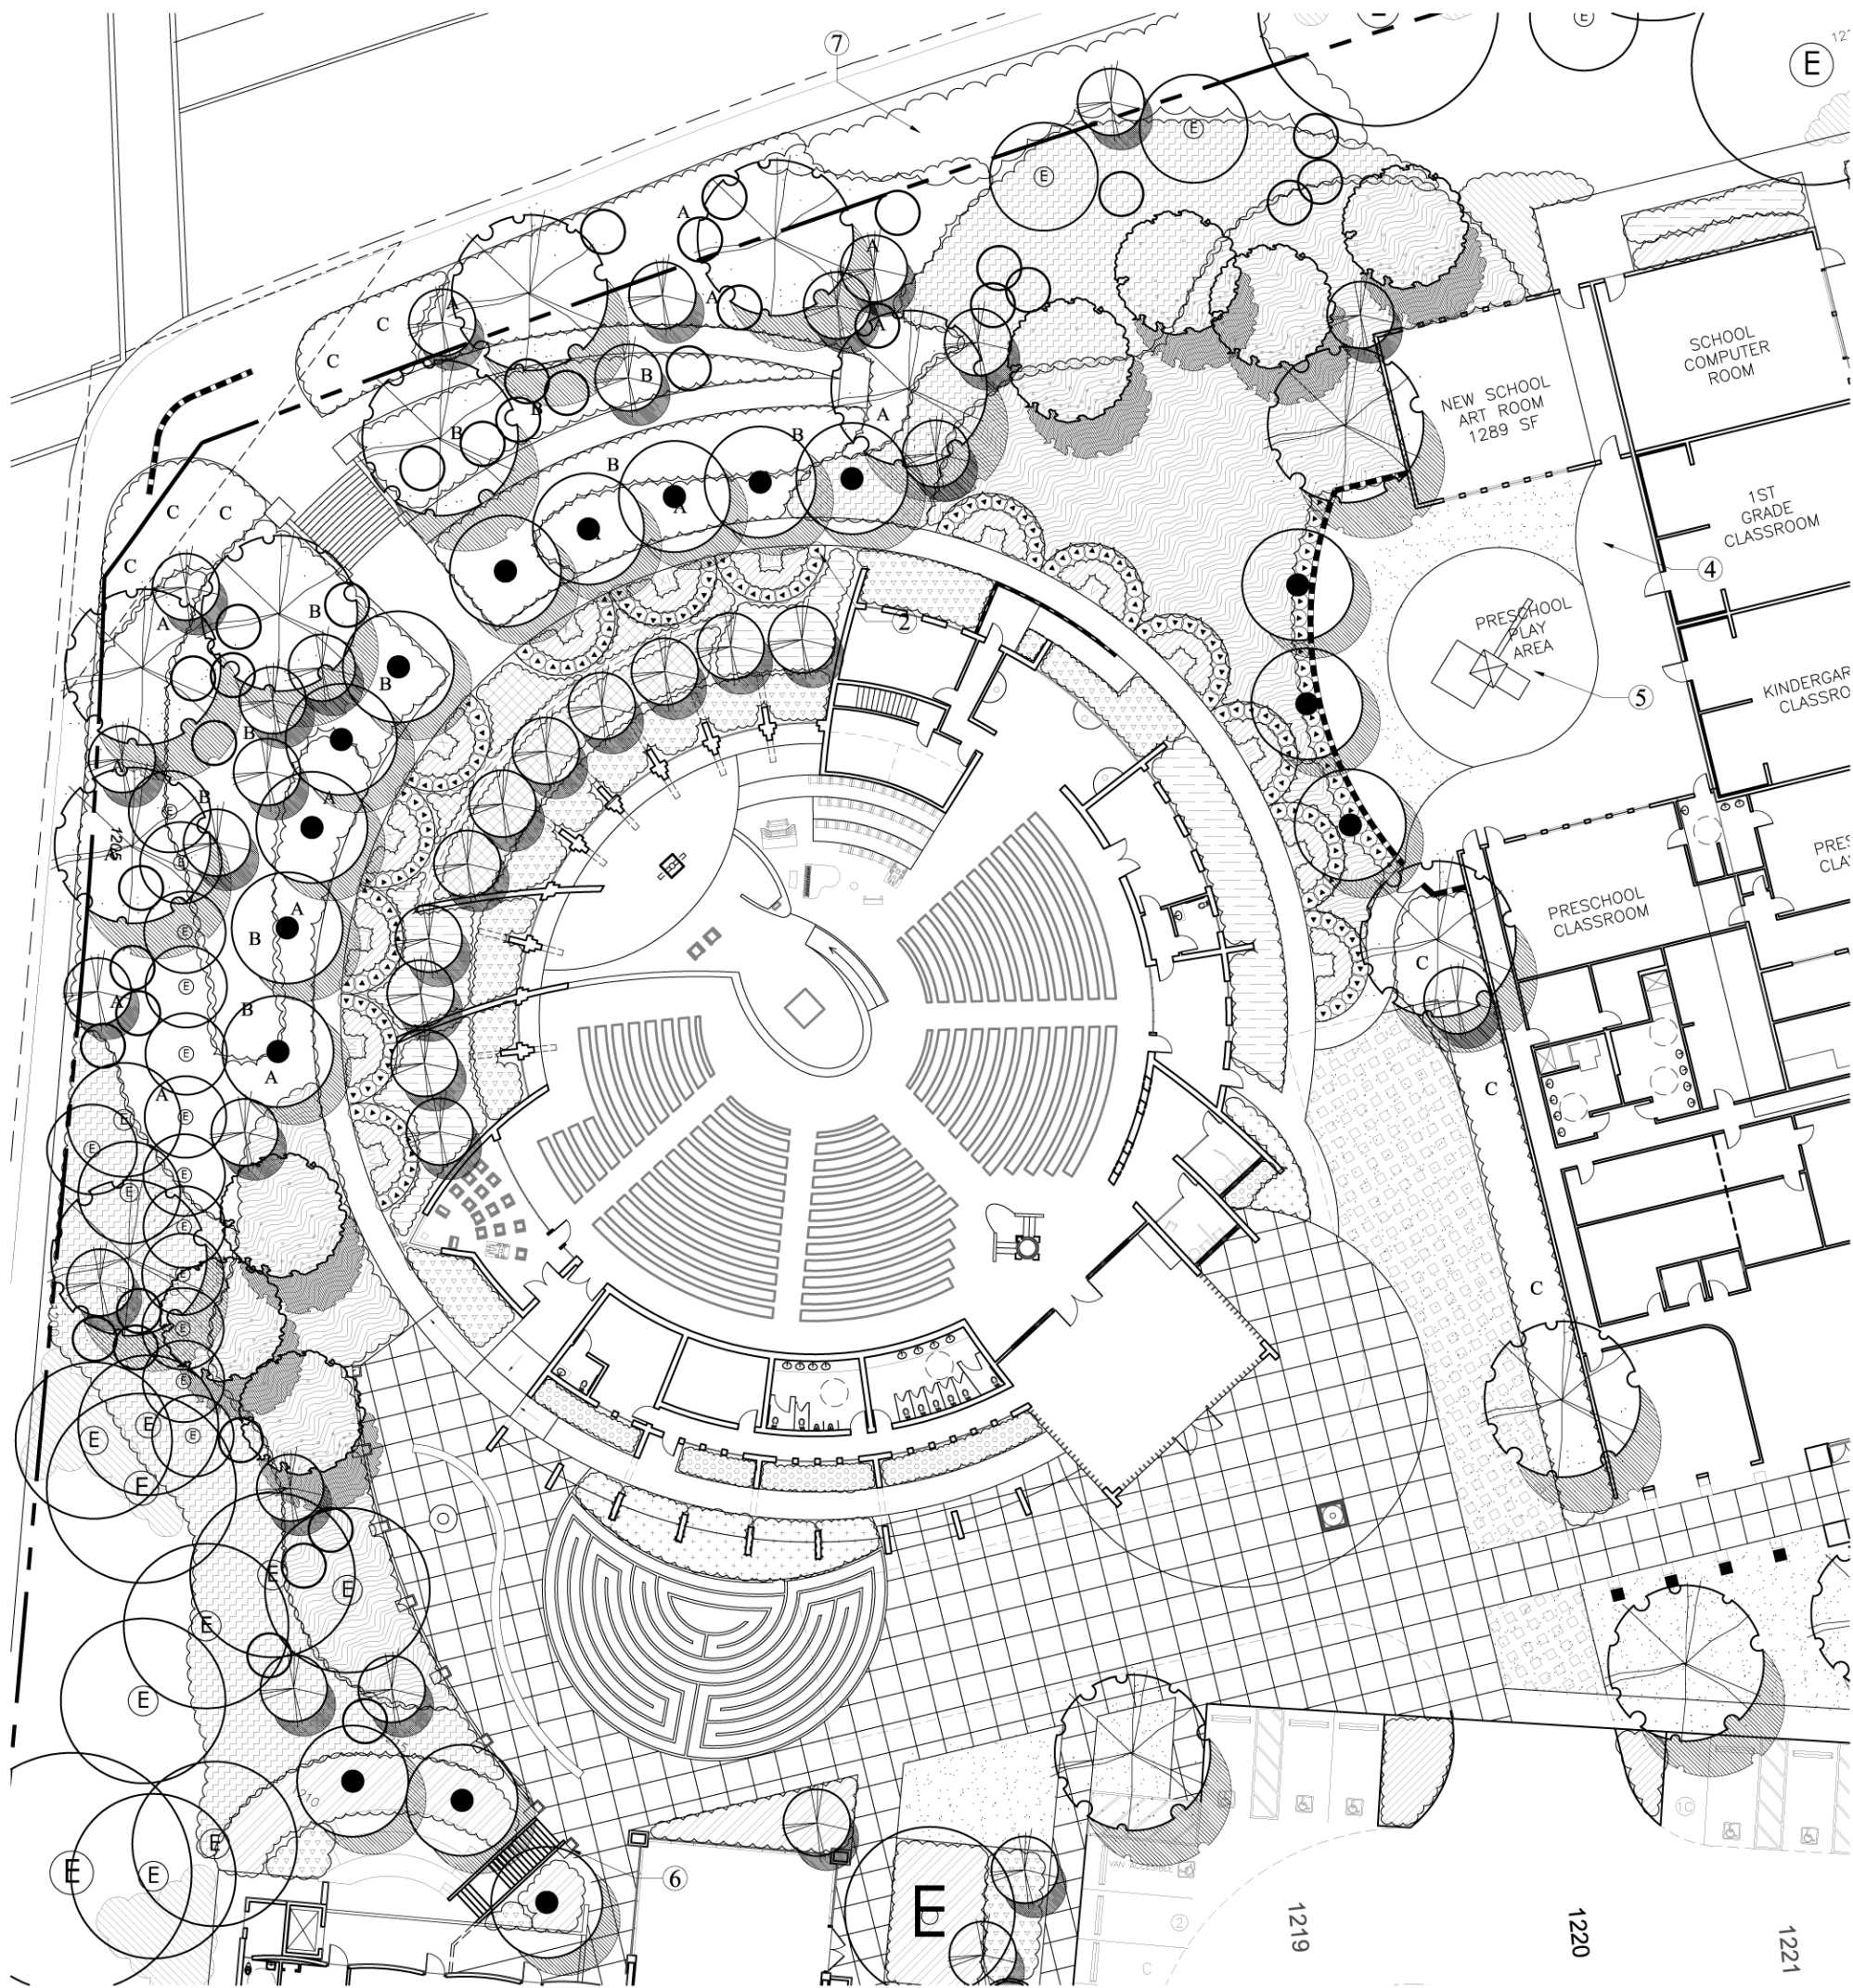

PLANT LIST

SYMBOL	BOTANICAL NAME	COMMON NAME	SIZE	REMARKS
	TREES			
	Platanus racemosa	California Sycamore	48" BOX 24" BOX	
	Olea europaea 'Swan Hill'	Olive	36" BOX	Fruitless
	Schinus molle	California Pepper Tree	24" BOX	
	Prunus c. 'Mt. Saint Helens'	Purple Leaf Plum	24" BOX	
	Cercis occidentalis	Western Redbud	24" BOX	
	Podocarpus macrophylla 'Maki'	Fern Pine	15 GAL	
	Existing Trees			
	SHRUBS			
	Heteromeles arbutifolia	Toyon	15 GAL	
	Existing Shrubs			
	Phormium tenax 'Jack Spratt'	New Zealand Flax	1 G	
	Acacia longifolia	Sydney Golden Wattle	1 G @ 36" O.C.	
	Lantana montevidensis	Spreading Lantana	1 G @ 18" O.C.	
	Abelia grandiflora	Glossy Abelia	1 G @ 18" O.C.	
	Phormium tenax 'Dusky Chief'	New Zealand Flax	5 G @ 4' O.C.	
	Cotoneaster dammeri 'lowfast'	Prostrate Cotoneaster	1 G @ 3' O.C.	
	Pittosporum tobira 'Wheelerii'	Wheeler's Dwarf Tobira	5 G @ 3' O.C.	
	Xylosma congestum 'compactum'	Dwarf Xylosma	5 G @ 3' O.C.	
	Hemerocallis 'Hybrid'	Dwarf Day Lily	1 G @ 12" O.C.	12 different flower colors @ stations
	Pelargonium peltatum	Ivy Geranium 'Pink'	4" POTS @ 12" O.C.	
	Pelargonium peltatum	Ivy Geranium 'Lavender'	4" POTS @ 12" O.C.	
	Gazania mitsuwa 'White'	NCN		
	Meadow Grass / Wild Flowers			
	Marathon II, Tall Fescue	Sod Turf		
	Parthenocissus tricuspidata	Boston Ivy	1 GAL	
	Distictis buccinatoria	Blood Red Trumpet Vine	5 GAL	

LEGEND

- 1 Turf block
- 2 Decomposed granite
- 3 Crushed, recycled glass. Color to be selected
- 4 Concrete paving
- 5 Play equipment with rubberized safety matting
- 6 Urn pot with flowering shrub at each column
- 7 Ivy to match existing
- 8 Mulch only
- 9 Daylilies in end islands

NOTE : PRUNE ALL EXISTING & NEW LANDSCAPE TO INSURE A MINIMUM OF 13.5' CLEAR ABOVE ROAD BED WITHIN ALL FIRELANES



St. John Fisher
5448 Crest Road
Rancho Palos Verdes, CA 90275

2760 E. SPRING ST., SUITE 110
LONG BEACH, CA 90806
(562) 988-1860
(562) 988-1861 FAX
LIC. JOB NO 721

JON DAVID CICHETTI
LANDSCAPE ARCHITECTS
C.N. 2191

REVISIONS:
11/06/08 base rev

LANDSCAPE
ENLARGEMENT PLAN

Date
Sheet
Of
L-2
Sheets