


City of Rancho Palos Verdes Sewer System

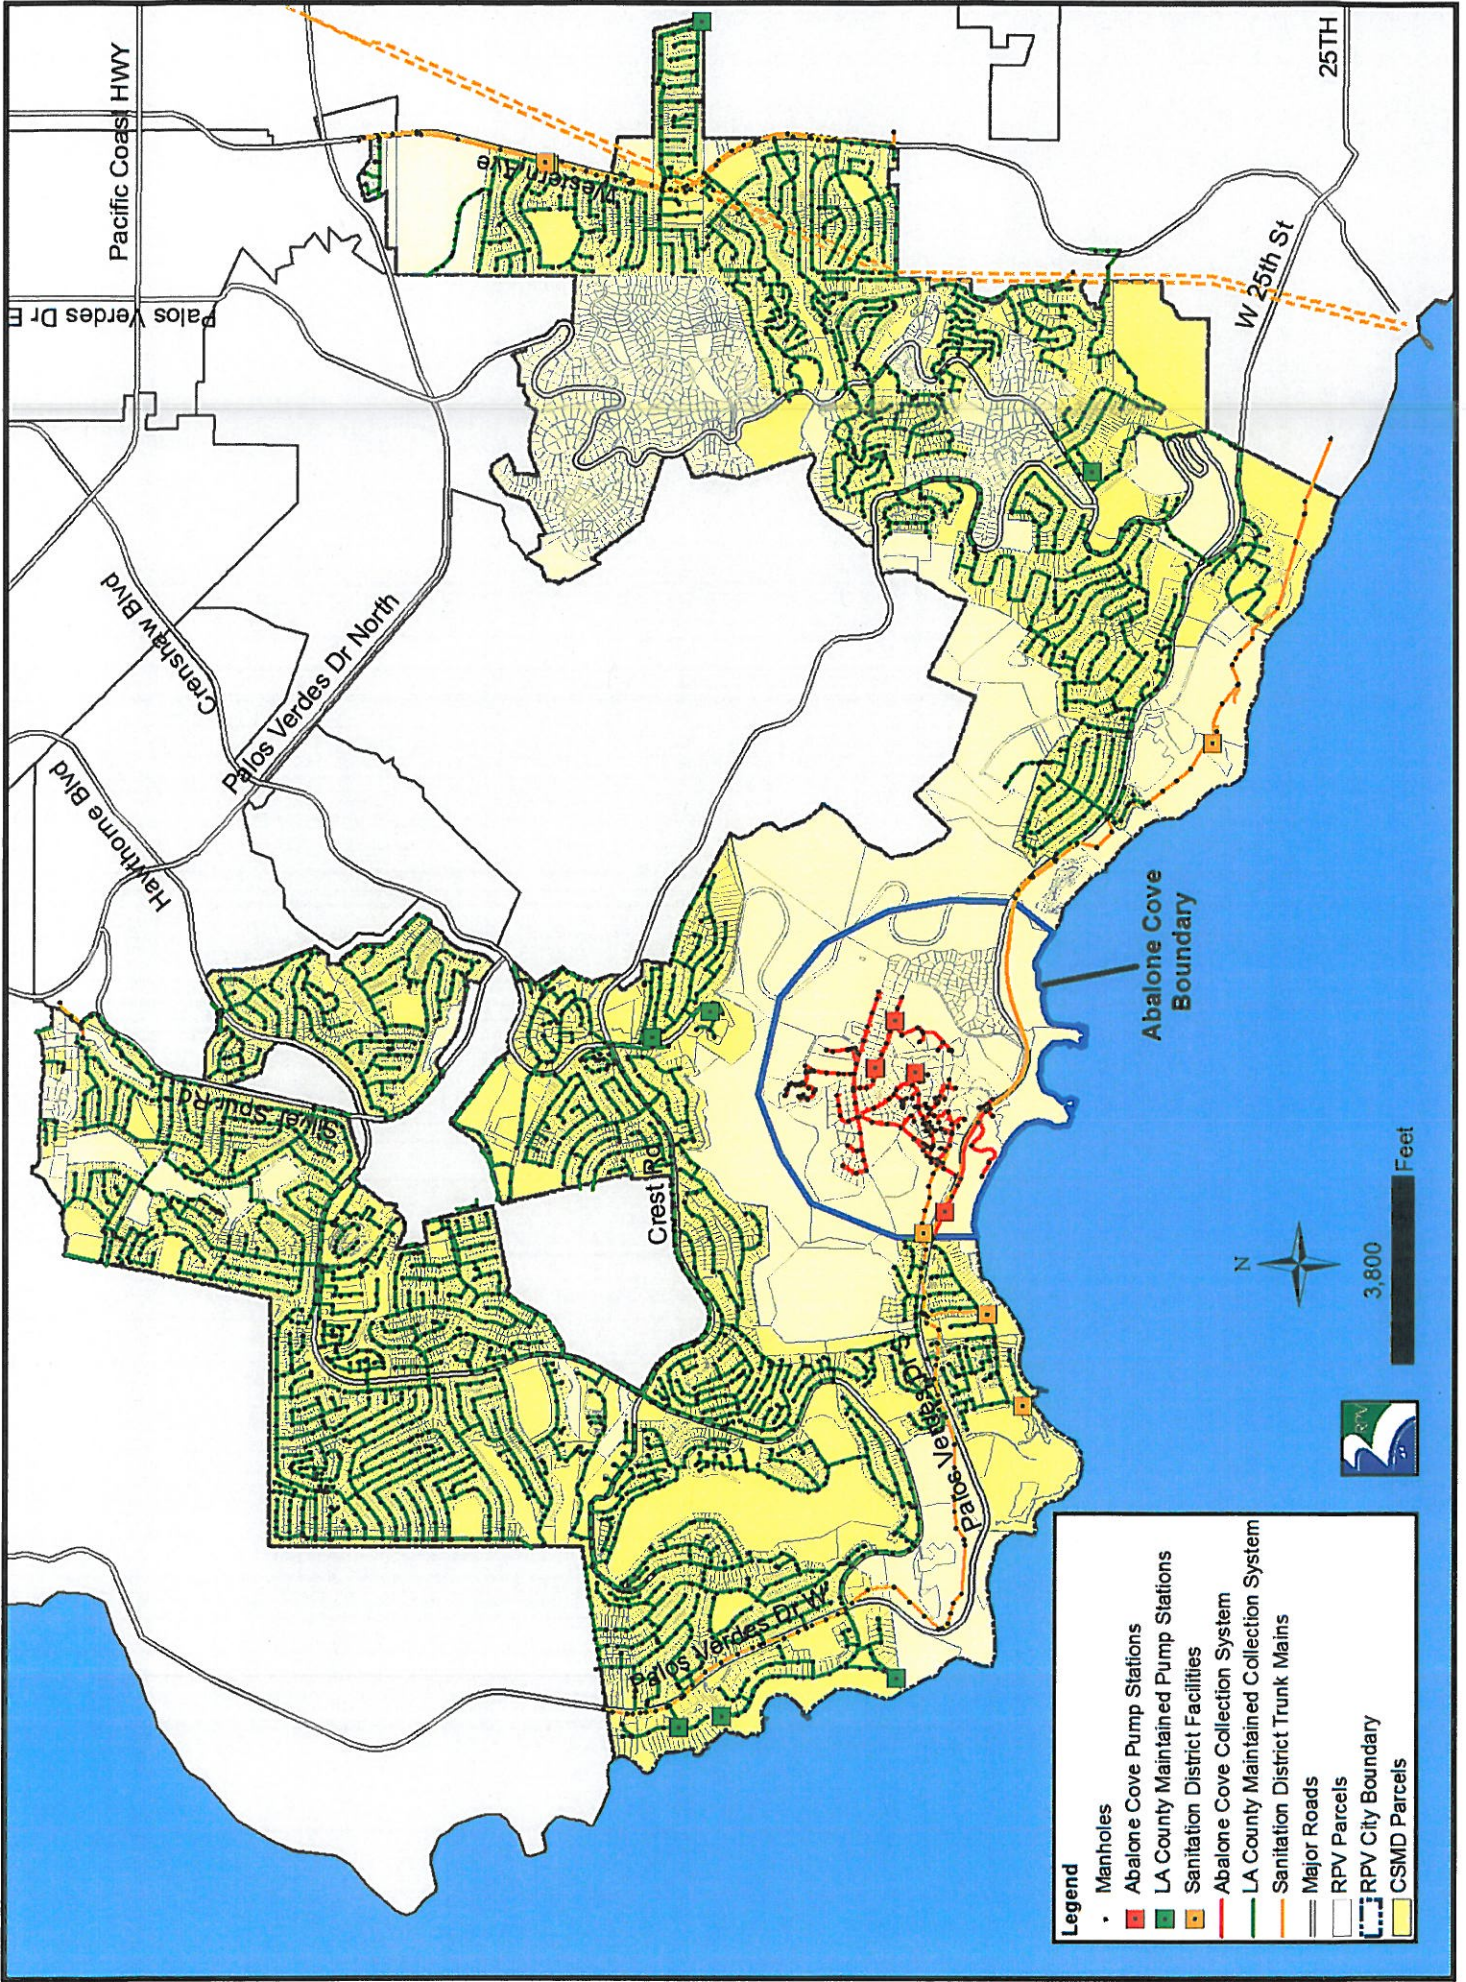

ABALONE COVE PARK



1. FORCE MAIN
 2. GRAVITY
 3. LOW PRESSURE
 4. CRINDER PUMP STATION
 5. VALVE
 6. AIR RELEASE: VACUUM RELIEF VALVE
 7. CLEANOUT
 8. FLEXIBLE JOINT
 9. SEWAGE PUMP STATION
 10. FLOW DIRECTION